


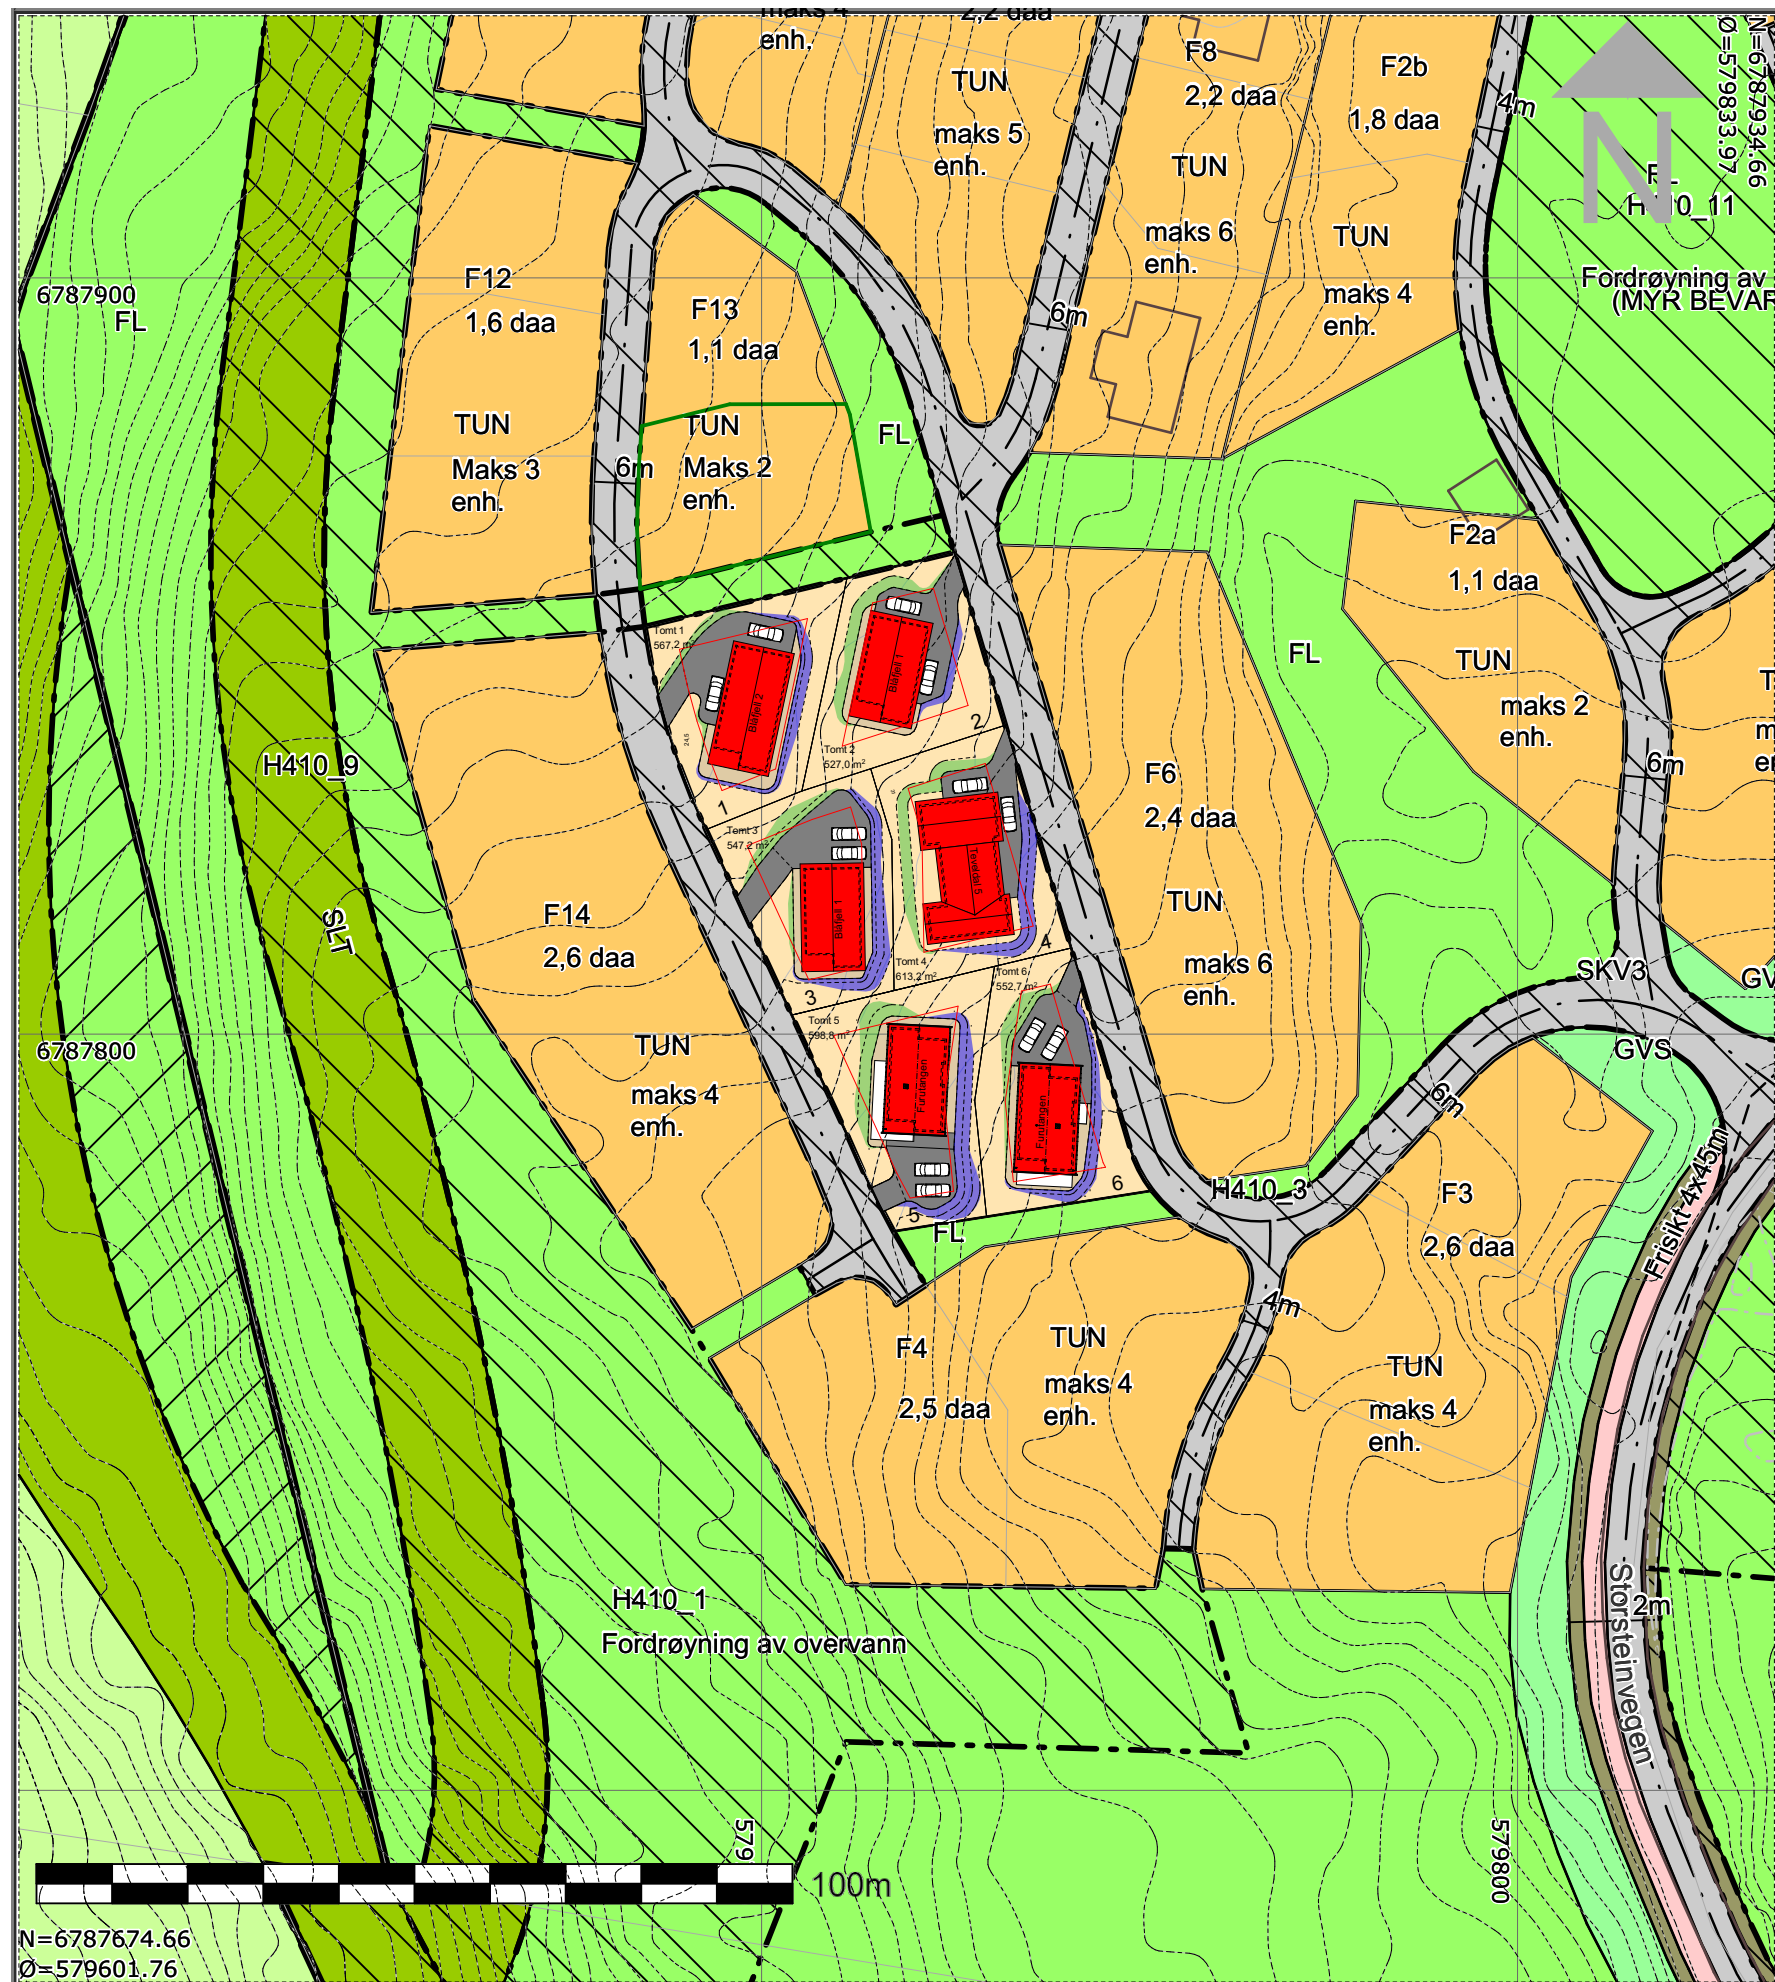


Utnyttelse tun F7, maks 30%
 $(4,3 \text{ daa} \times 0,3)/6 = 170 \text{ m}^2 \text{ BYA}$
 pr. tomt(inkl. parkering 36 m²)

Bratthet
 Innkjørsel 1:7-1:10
 Fylling 1:1,5
 Skjæring 1:1-1:1,5

Massebalanse
 $\approx 700 \text{ m}^3 \text{ masseoverskudd tot.}$

Storsteinlia		faun [©]	
Situasjonsplan	1:1000	Dato: 20.03.2025	Fag: ARK
		Tegningsnr.: A-101	Tegn. PG

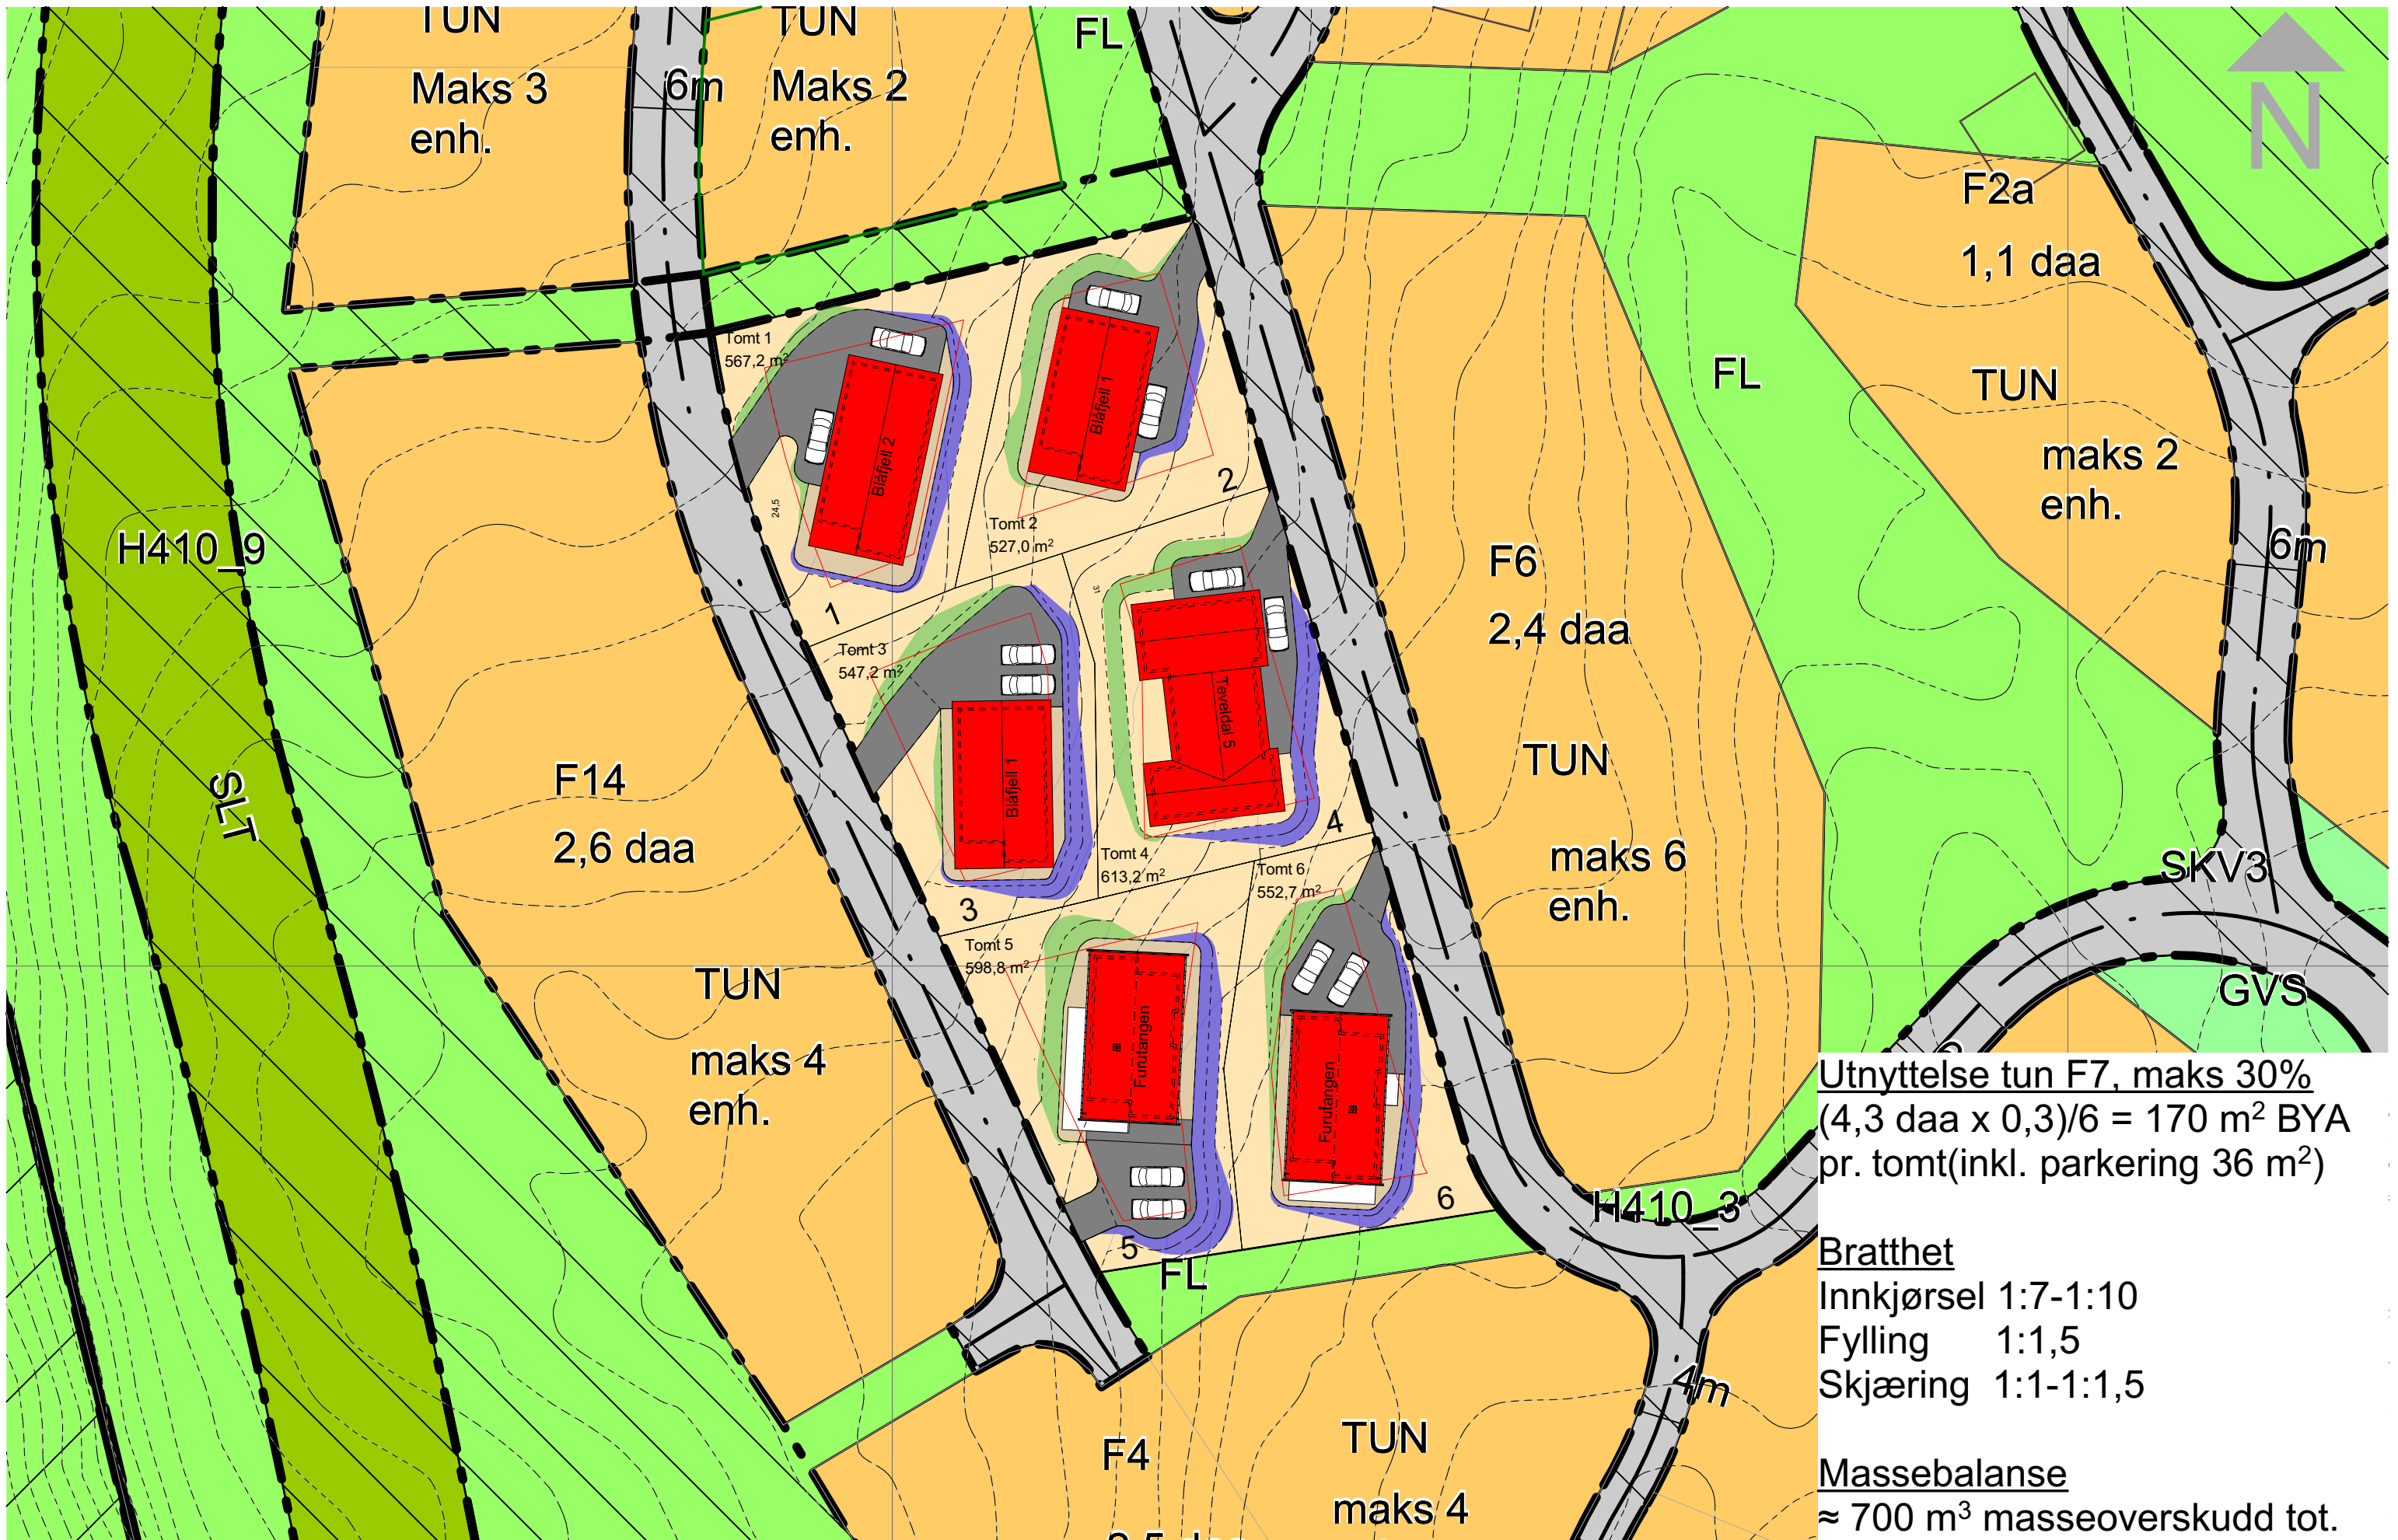

Utnyttelse tun F7, maks 30%
(4,3 daa x 0,3)/6 = 170 m² BYA
pr. tomt(inkl. parkering 36 m²)


Bratthet
Innkjørsel 1:7-1:10
Fylling 1:1,5
Skjæring 1:1-1:1,5

Massebalanse
≈ 700 m³ masseoverskudd tot.


Storsteinlia		faun [©]	
Situasjonsplan	1:500	Dato: 20.03.2025	Fag: ARK
		Tegningsnr.: A-102	Tegn. PG



Storsteinlia		faun [©]	
Generic Perspective	1:168, 96	Dato: 20.03.2025	Fag: ARK
		Tegningsnr.: A-103	Tegn. PG

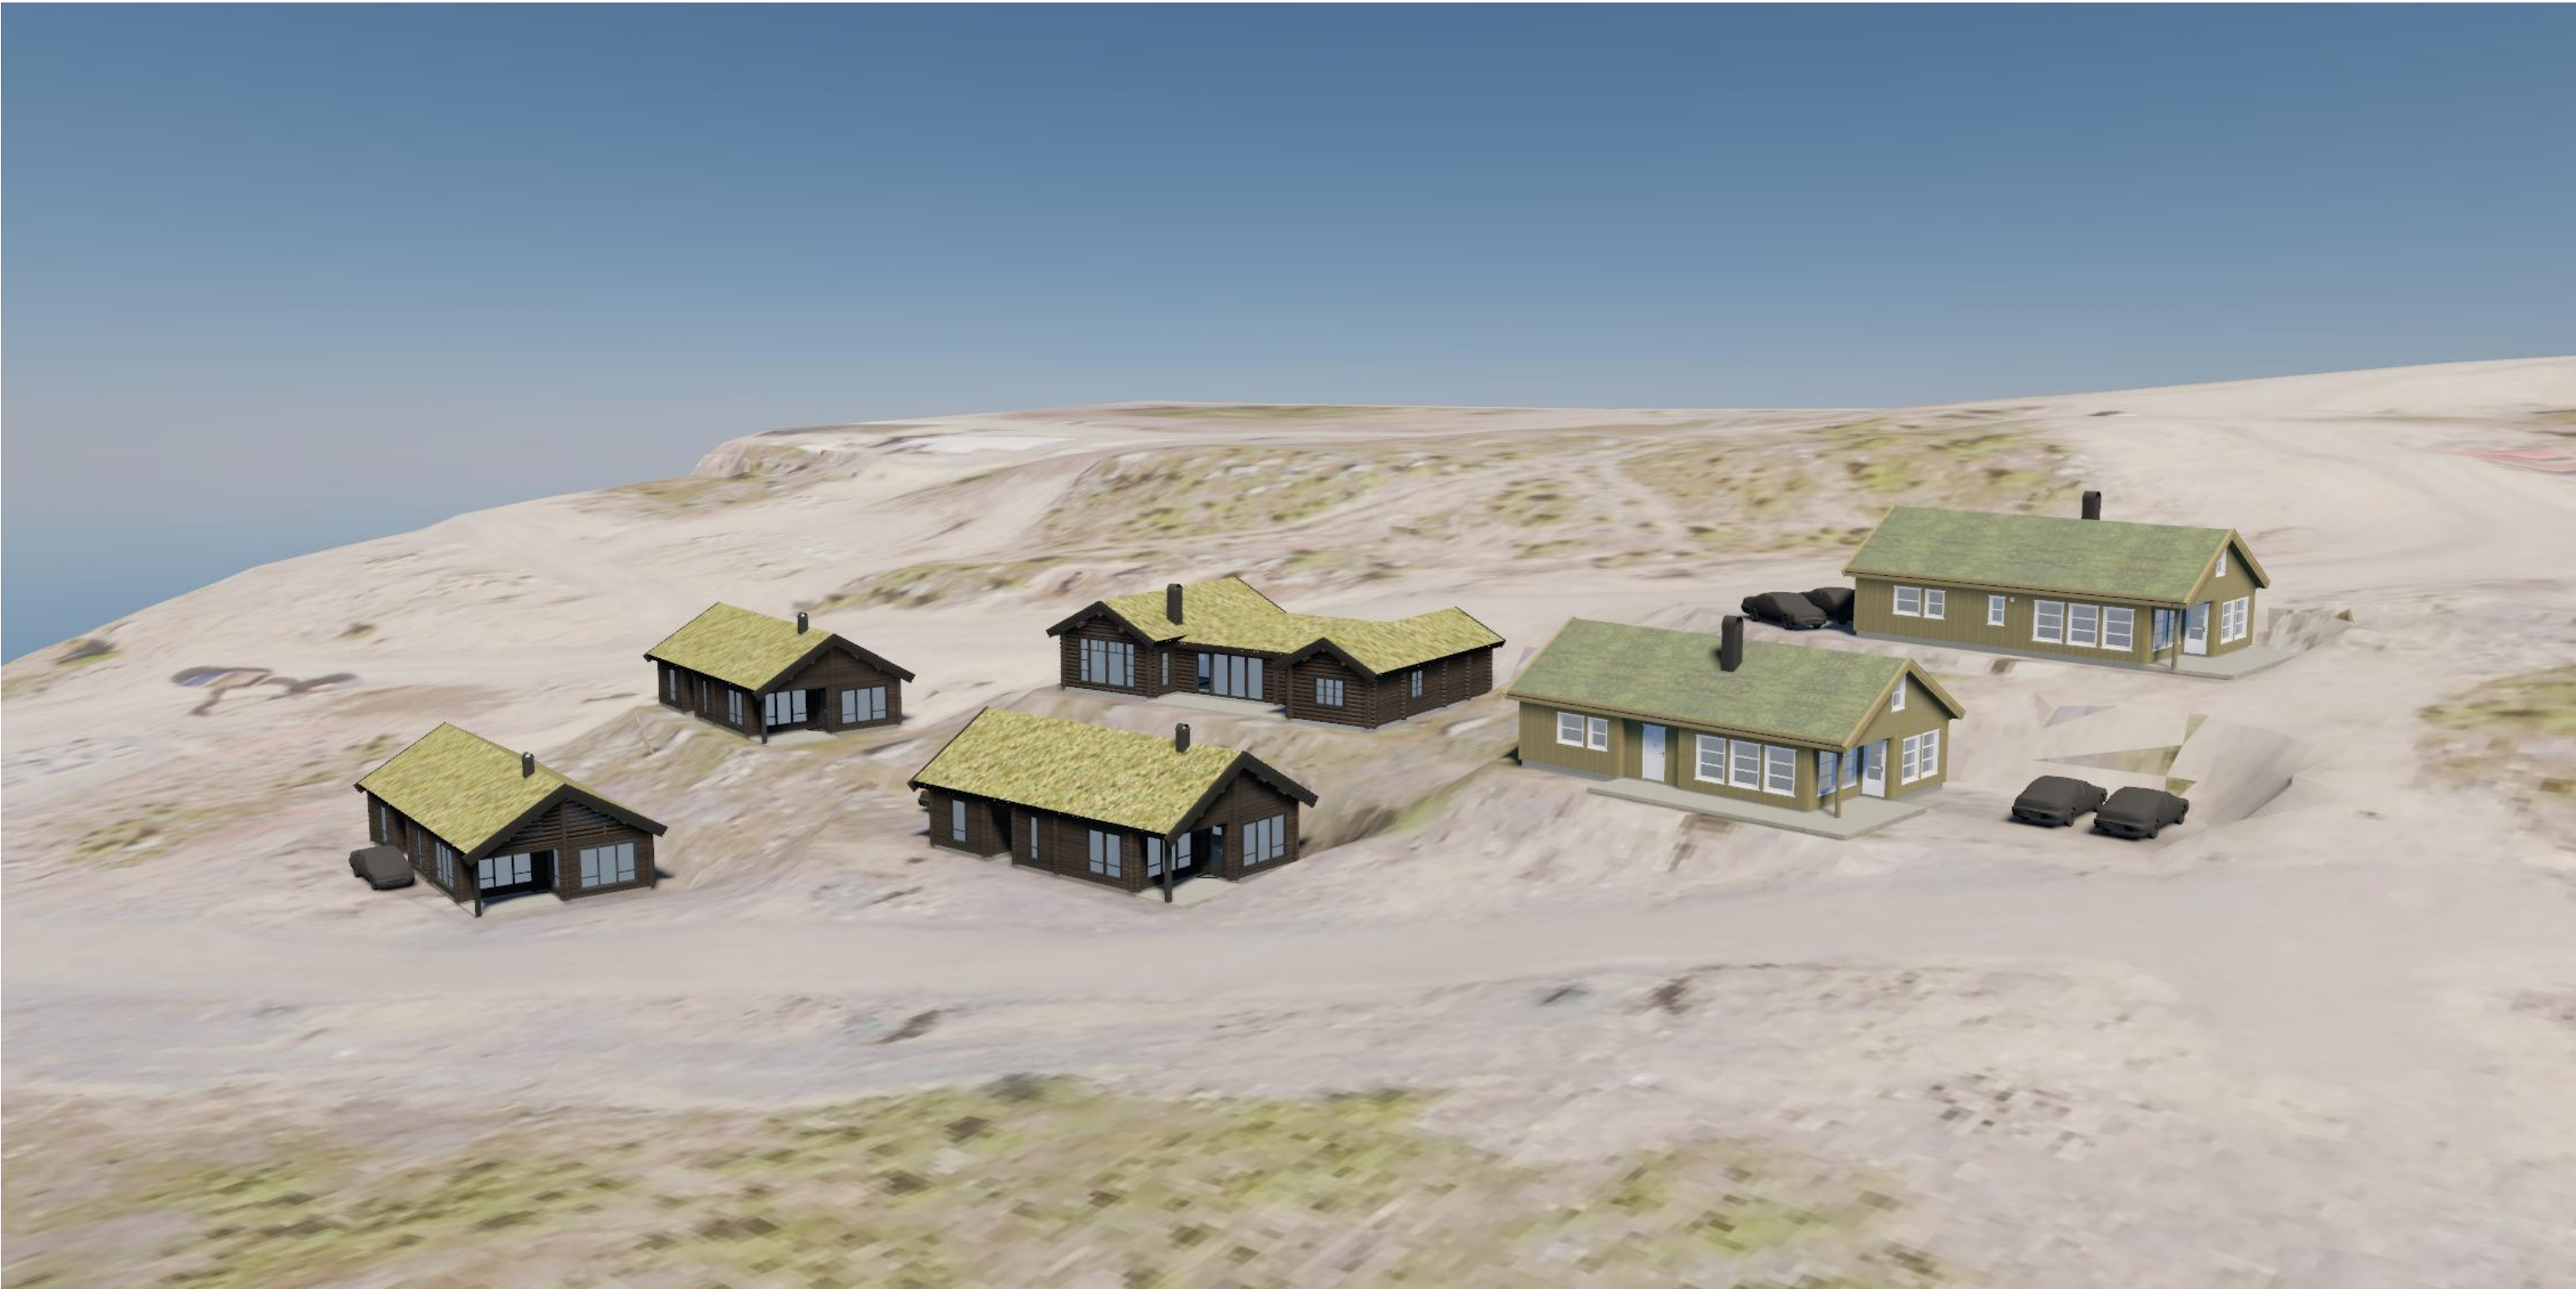

Storsteinlia		faun [©]	
Generic Perspective (1)	1:194,44	Dato: 20.03.2025	Fag: ARK
		Tegningsnr.: A-104	Tegn. PG

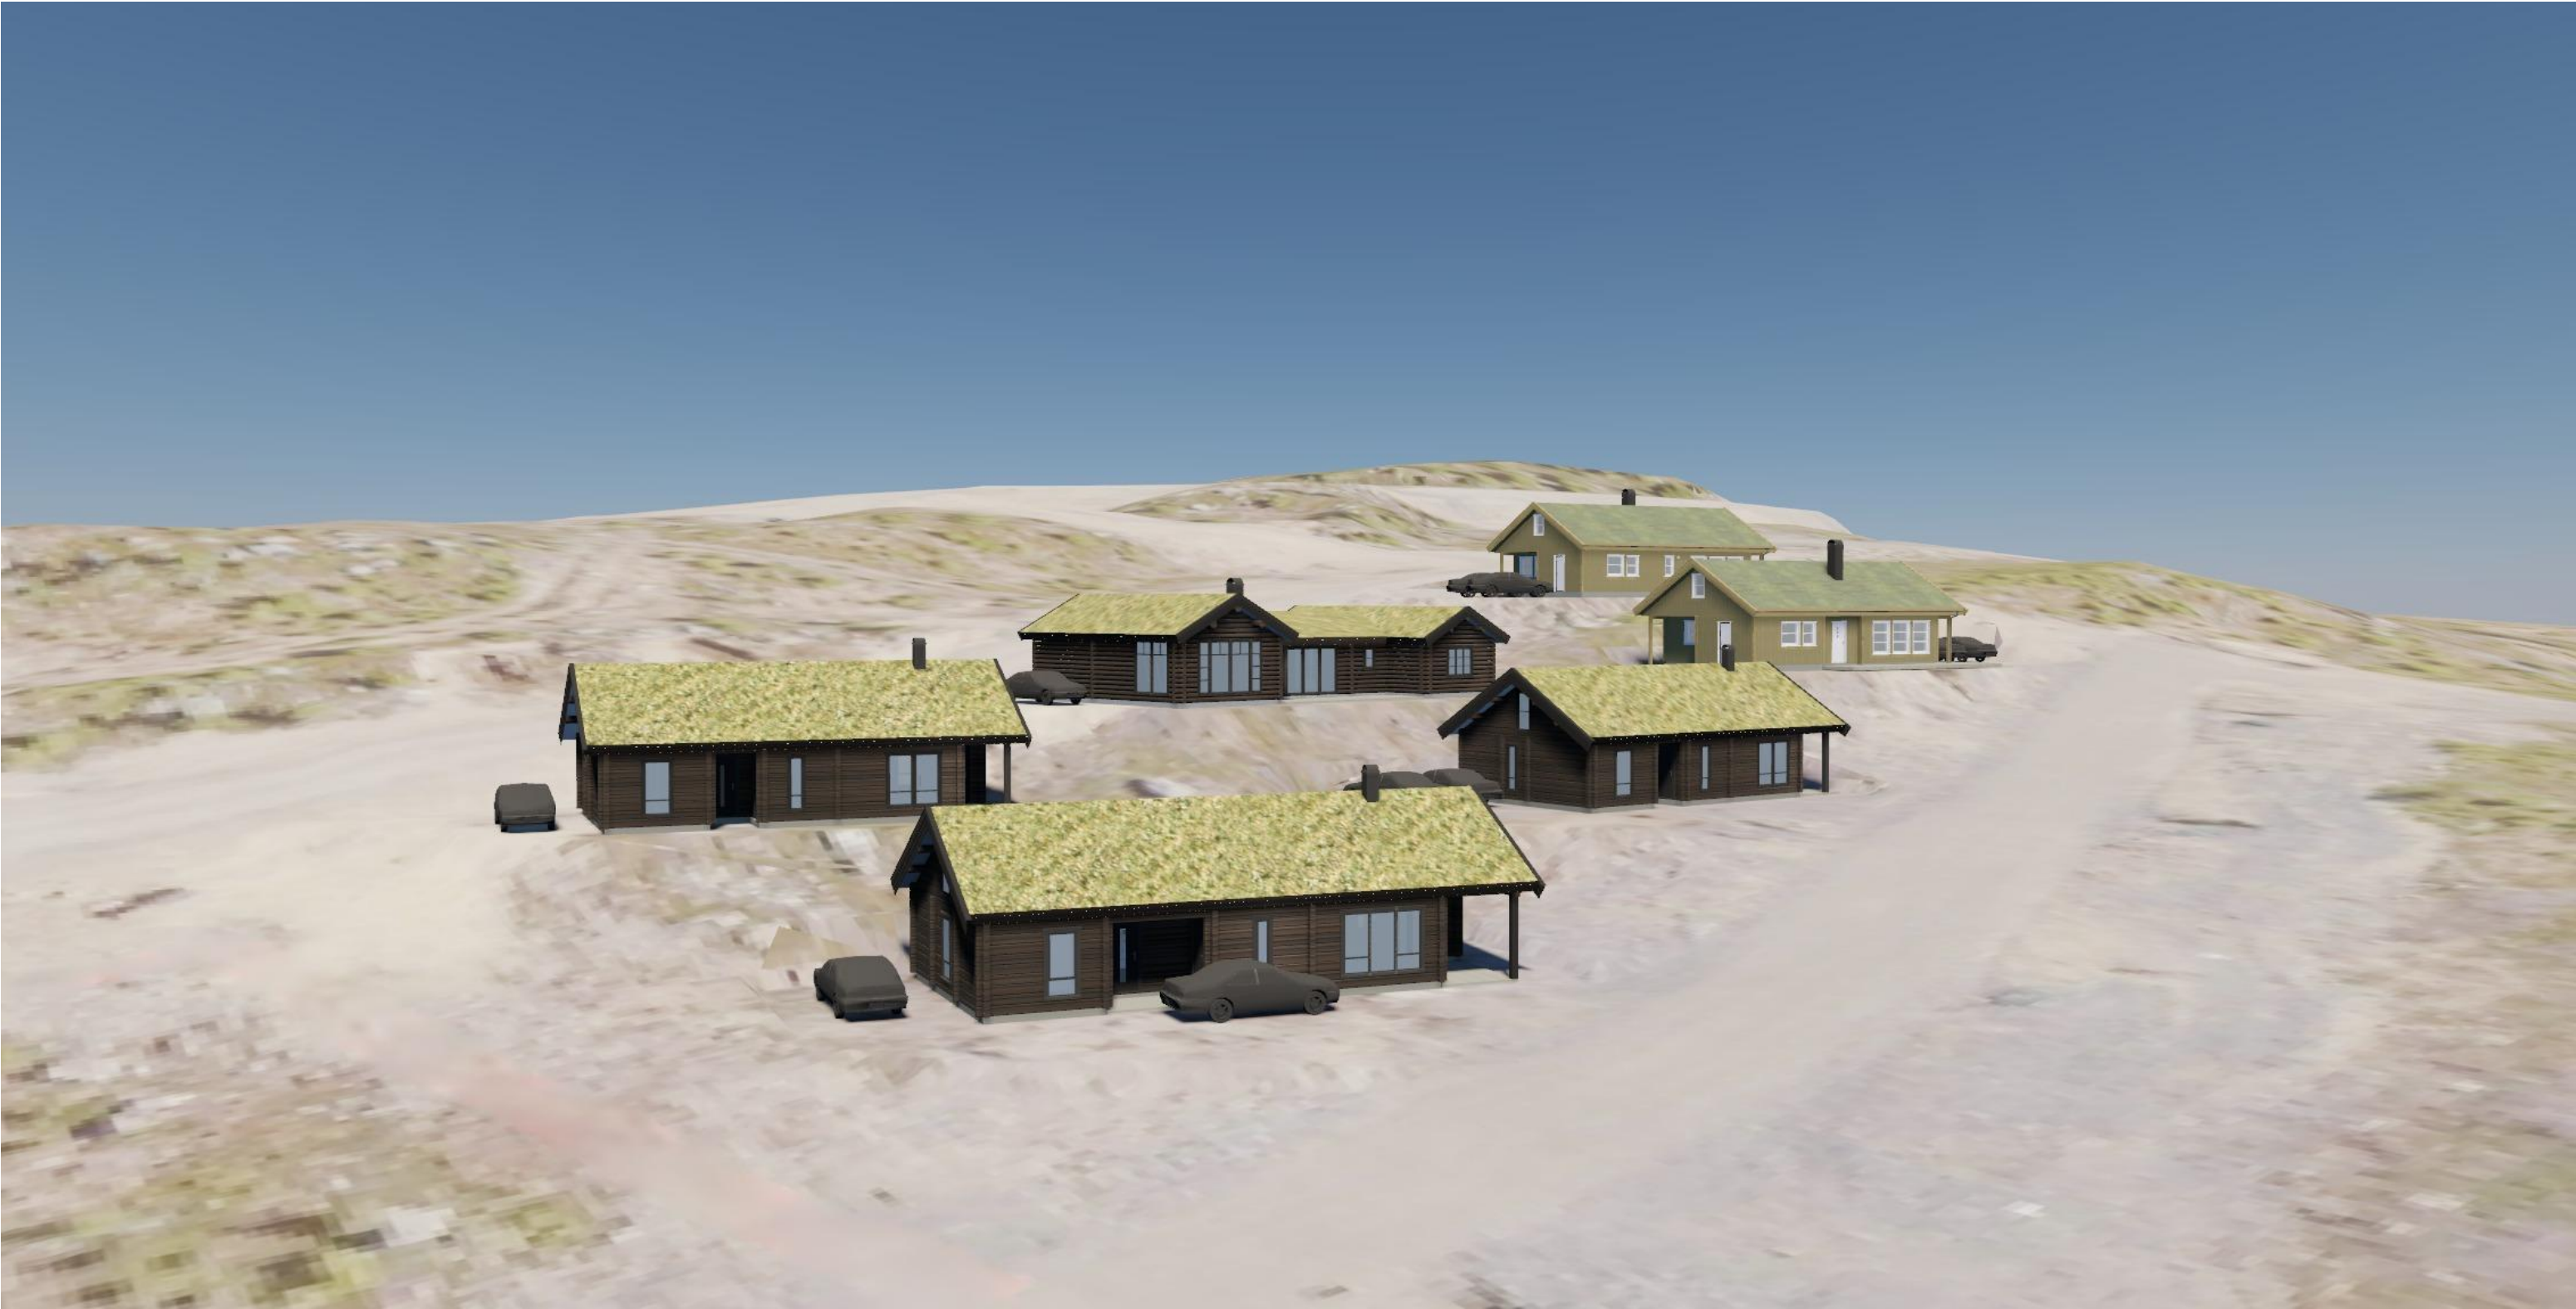

Storsteinlia		faun [©]	
Generic Perspective (2)	1:194, 78	Dato:	Fag:
		20.03.2025	ARK
		Tegningsnr.: A-105	Tegn. PG





Storsteinlia		faun [©]	
Generic Perspective (4)	1:194,90	Dato:	Fag:
		20.03.2025	ARK
		Tegningsnr.: A-107	Tegn. PG



Storsteinlia

faun[©]

Fasade Vest Tomt 1

1:100

Dato:

20.03.2025

Tegningsnr.:


A-1081

Fag:


ARK

Tegn.


PG

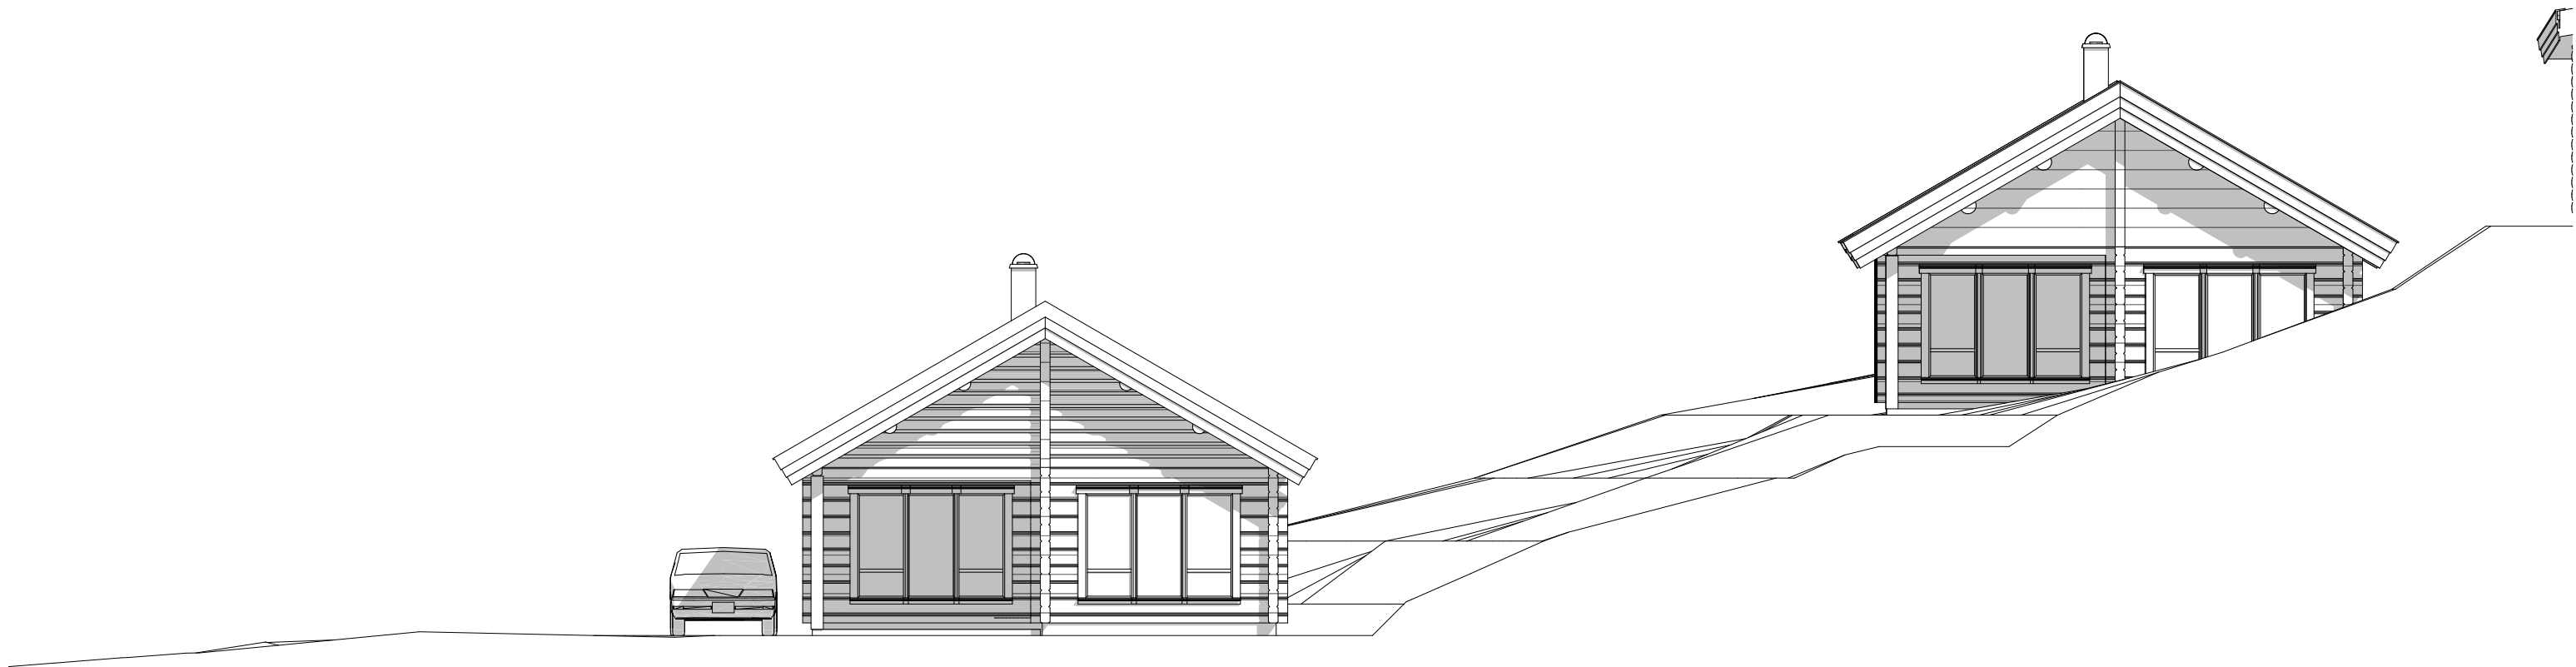

Storsteinlia		faun [©]	
Fasade Sør Tomt 1	1:100	Dato: 20.03.2025	Fag: ARK
		Tegningsnr.: A-1082	Tegn. PG

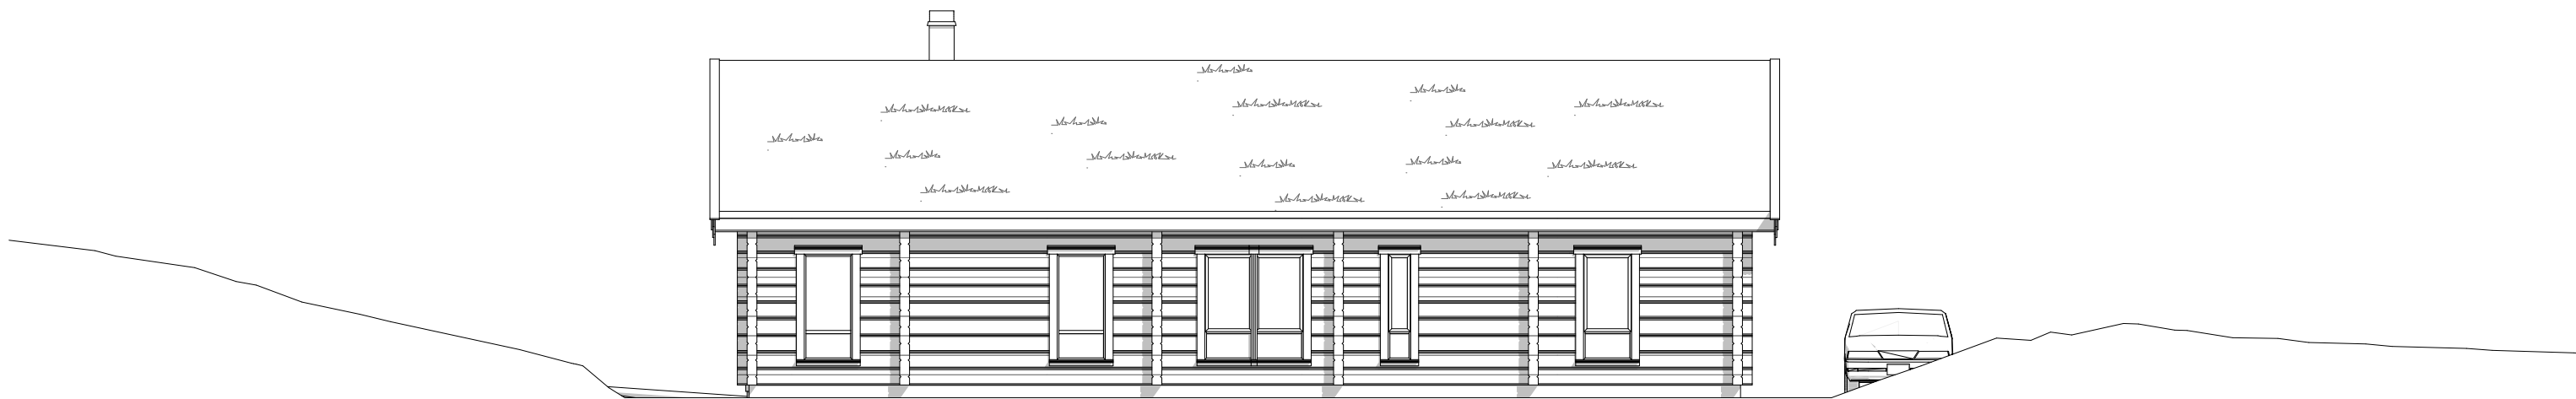

Storsteinlia		faun [©]	
Fasade Øst Tomt 1	1:100	Dato: 20.03.2025	Fag: ARK
		Tegningsnr.: A-1083	Tegn. PG

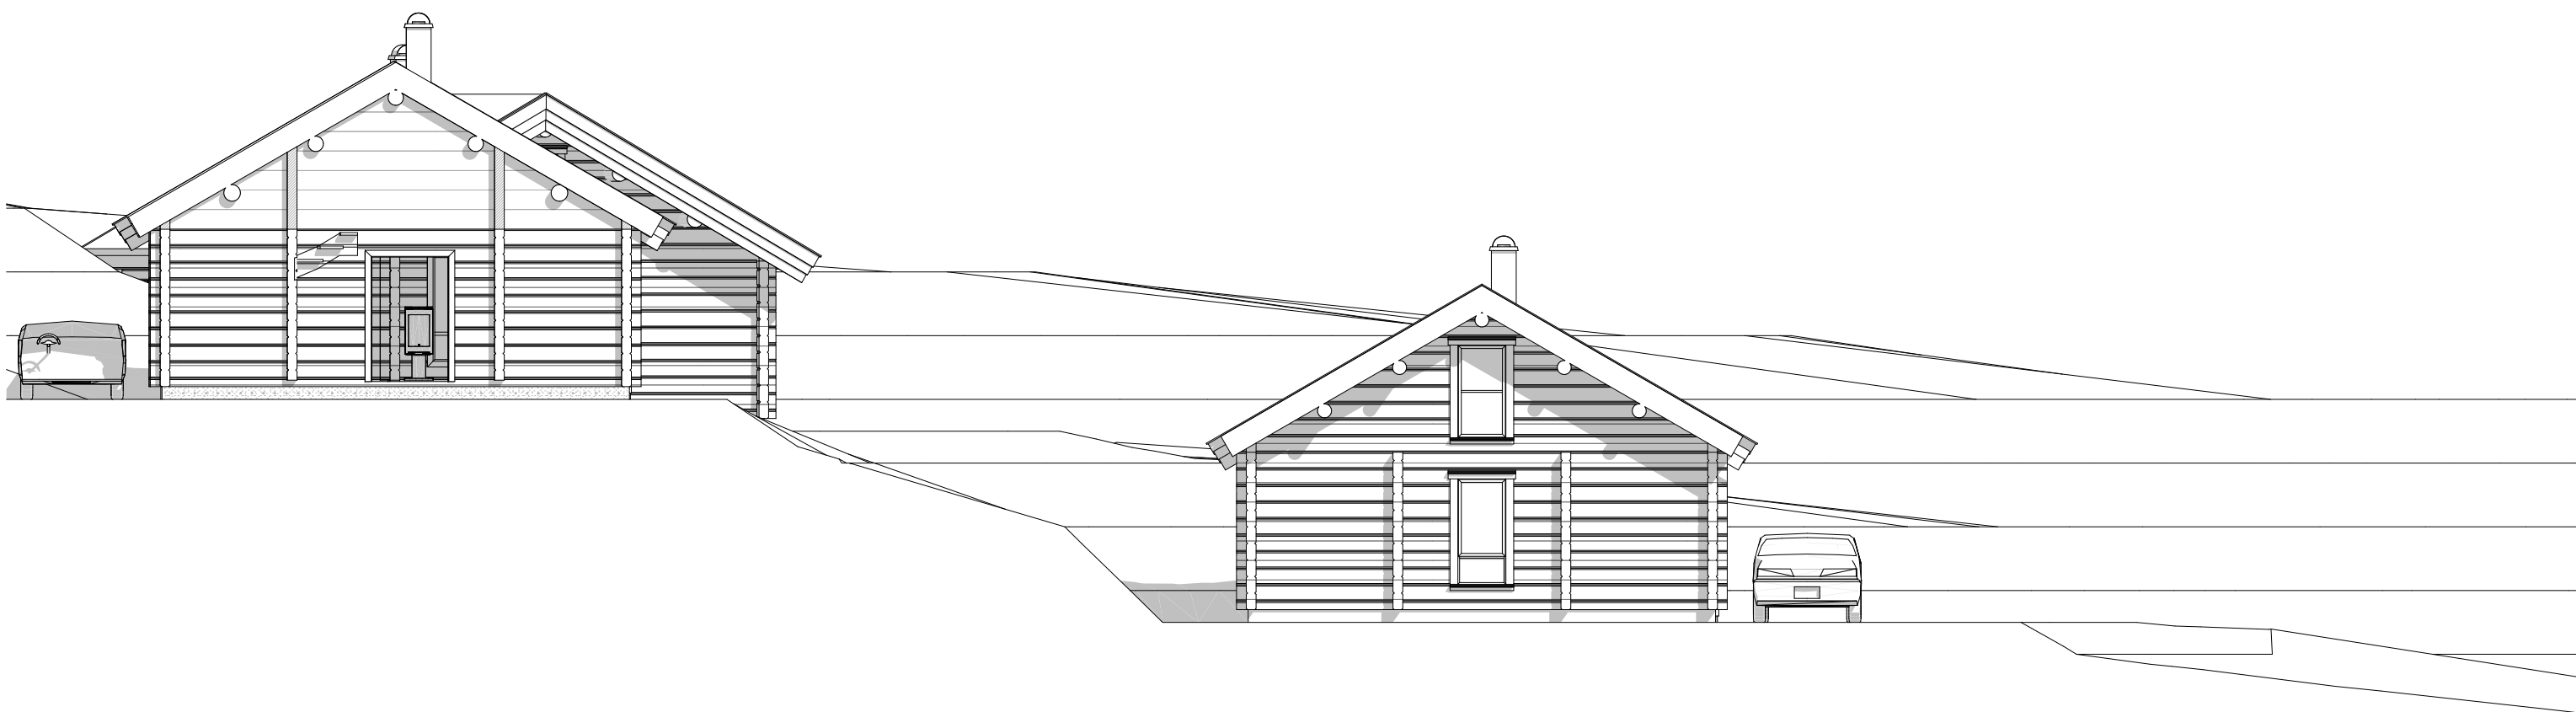

Storsteinlia		faun [©]	
Fasade Nord Tomt 1	1:100	Dato: 20.03.2025	Fag: ARK
		Tegningsnr.: A-1084	Tegn. PG



Storsteinlia		faun [©]	
Snitt Tomt 1	1:100	Dato: 20.03.2025	Fag: ARK
		Tegningsnr.: A-1085	Tegn. PG



Storsteinlia


faun®

Fasade Vest Tomt 2


1:100

Dato:
20.03.2025
Tegningsnr.:
A-1091


Fag:
ARK
Tegn.
PG

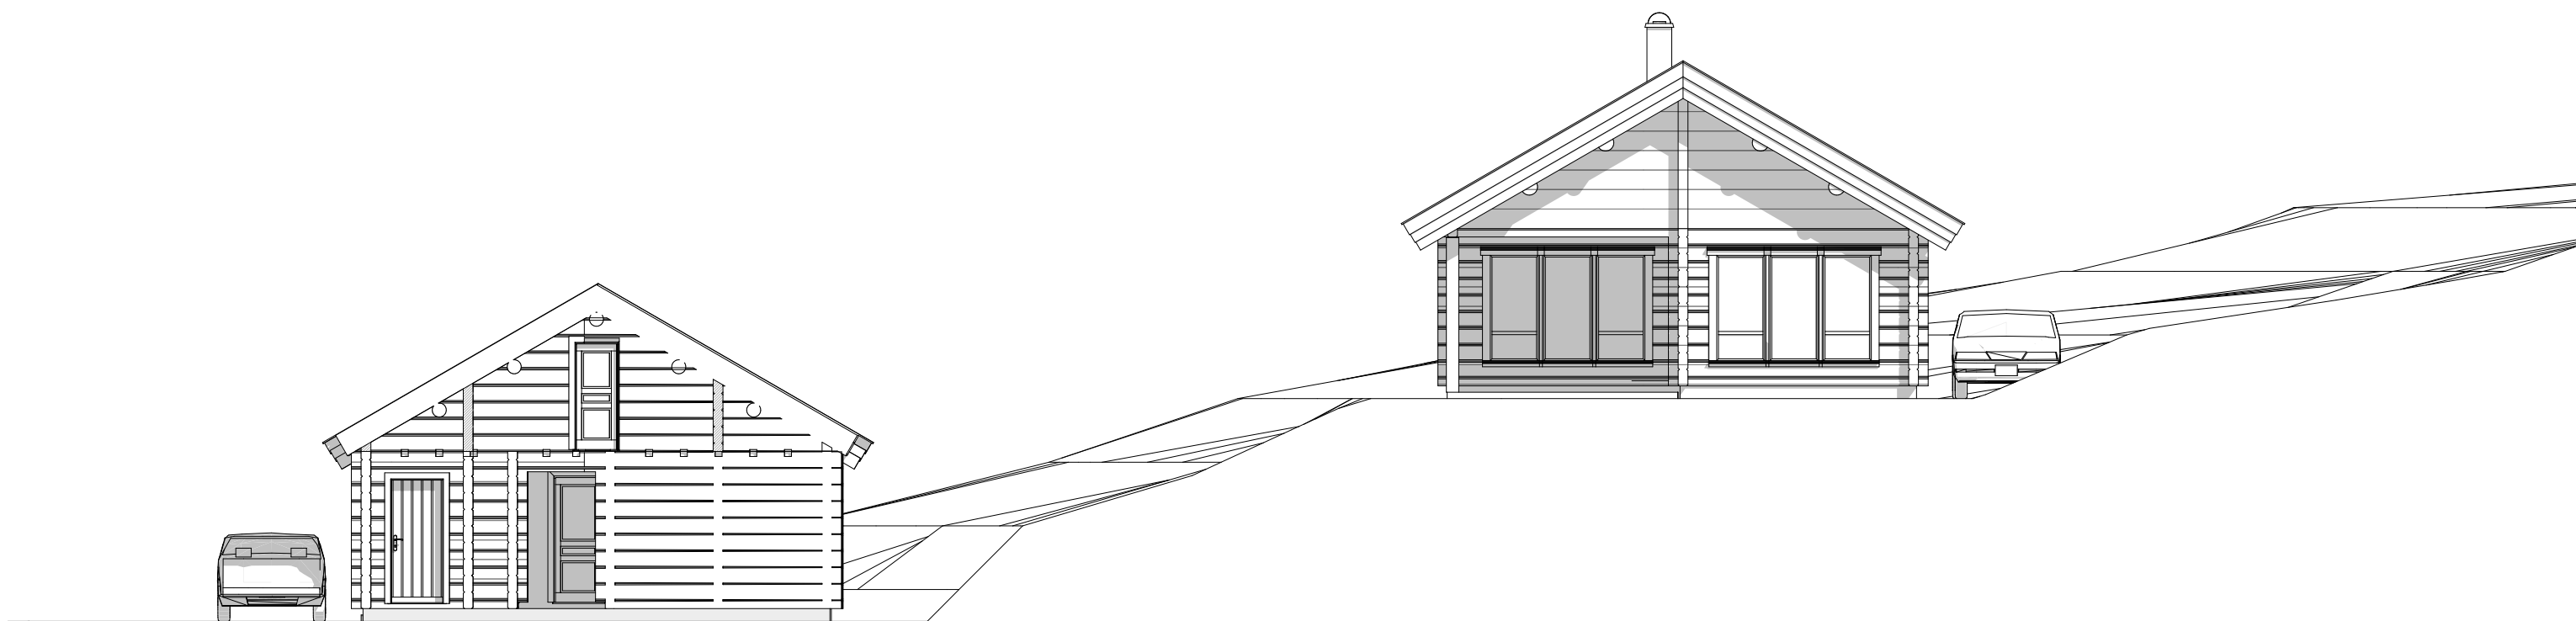

Storsteinlia		faun [©]	
Fasade Sør Tomt 2	1:100	Dato: 20.03.2025	Fag: ARK
		Tegningsnr.: A-1092	Tegn. PG

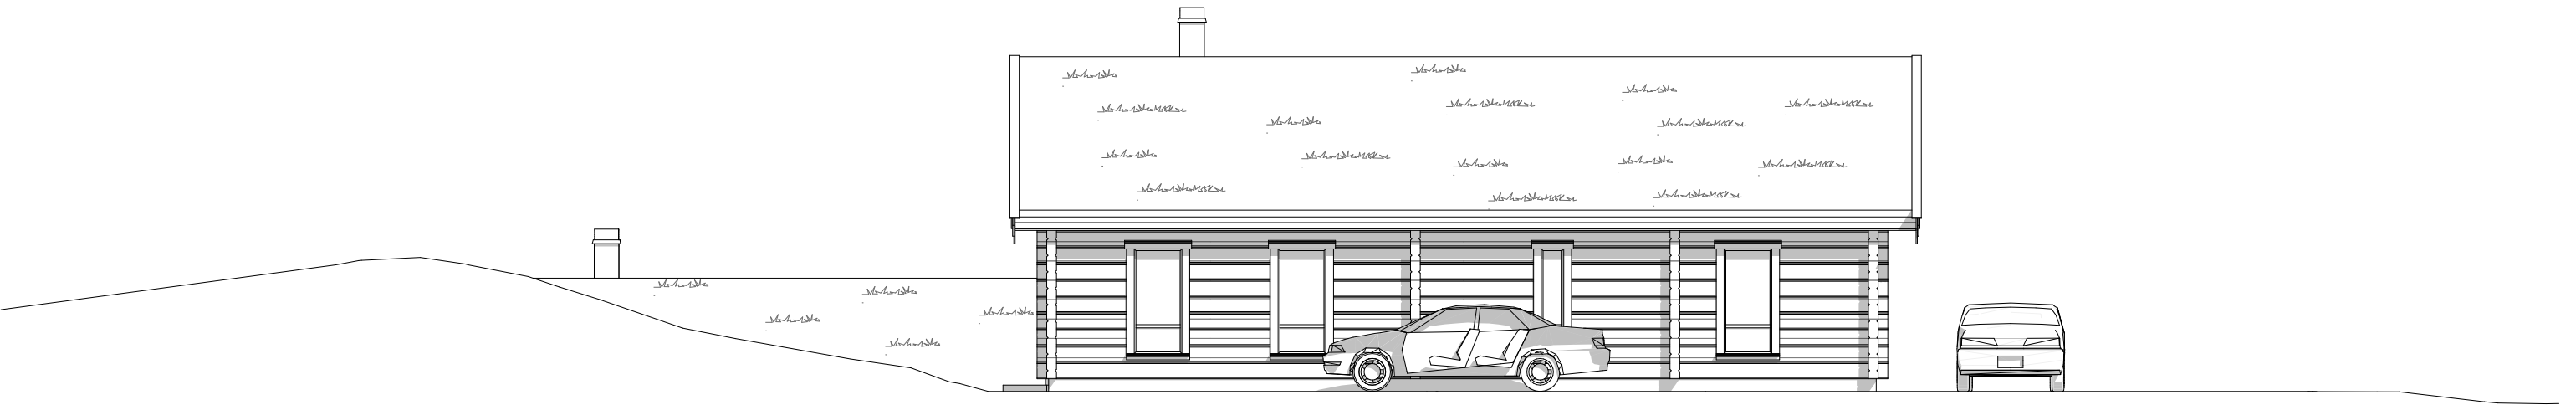

Storsteinlia		faun [©]	
Fasade Øst Tomt 2	1:100	Dato: 20.03.2025	Fag: ARK
		Tegningsnr.: A-1093	Tegn. PG

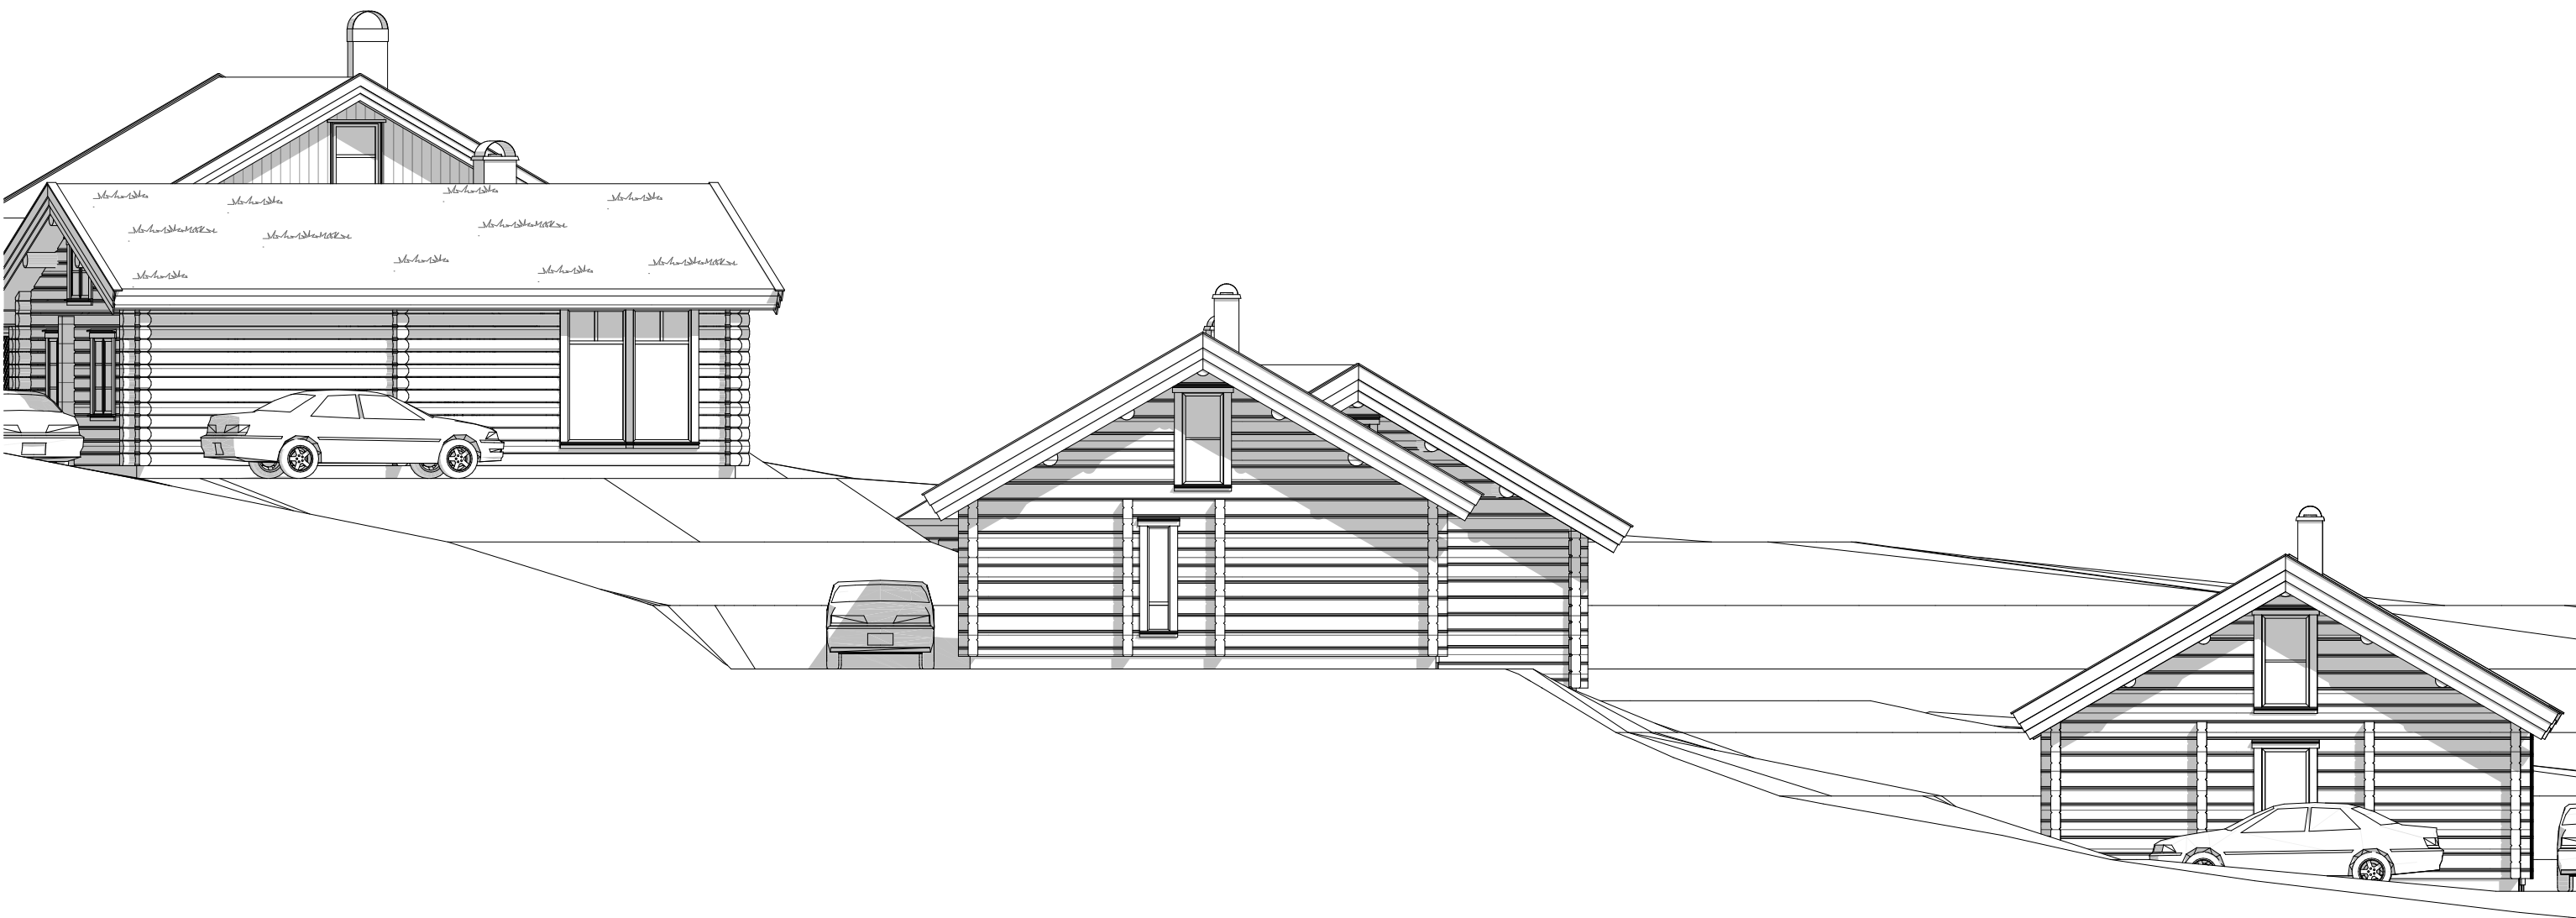

Storsteinlia

faun®

Fasade Nord Tomt 2


1:100

Dato:
20.03.2025

Tegningsnr.:
A-1094

Fag:
ARK


Tegn.
PG

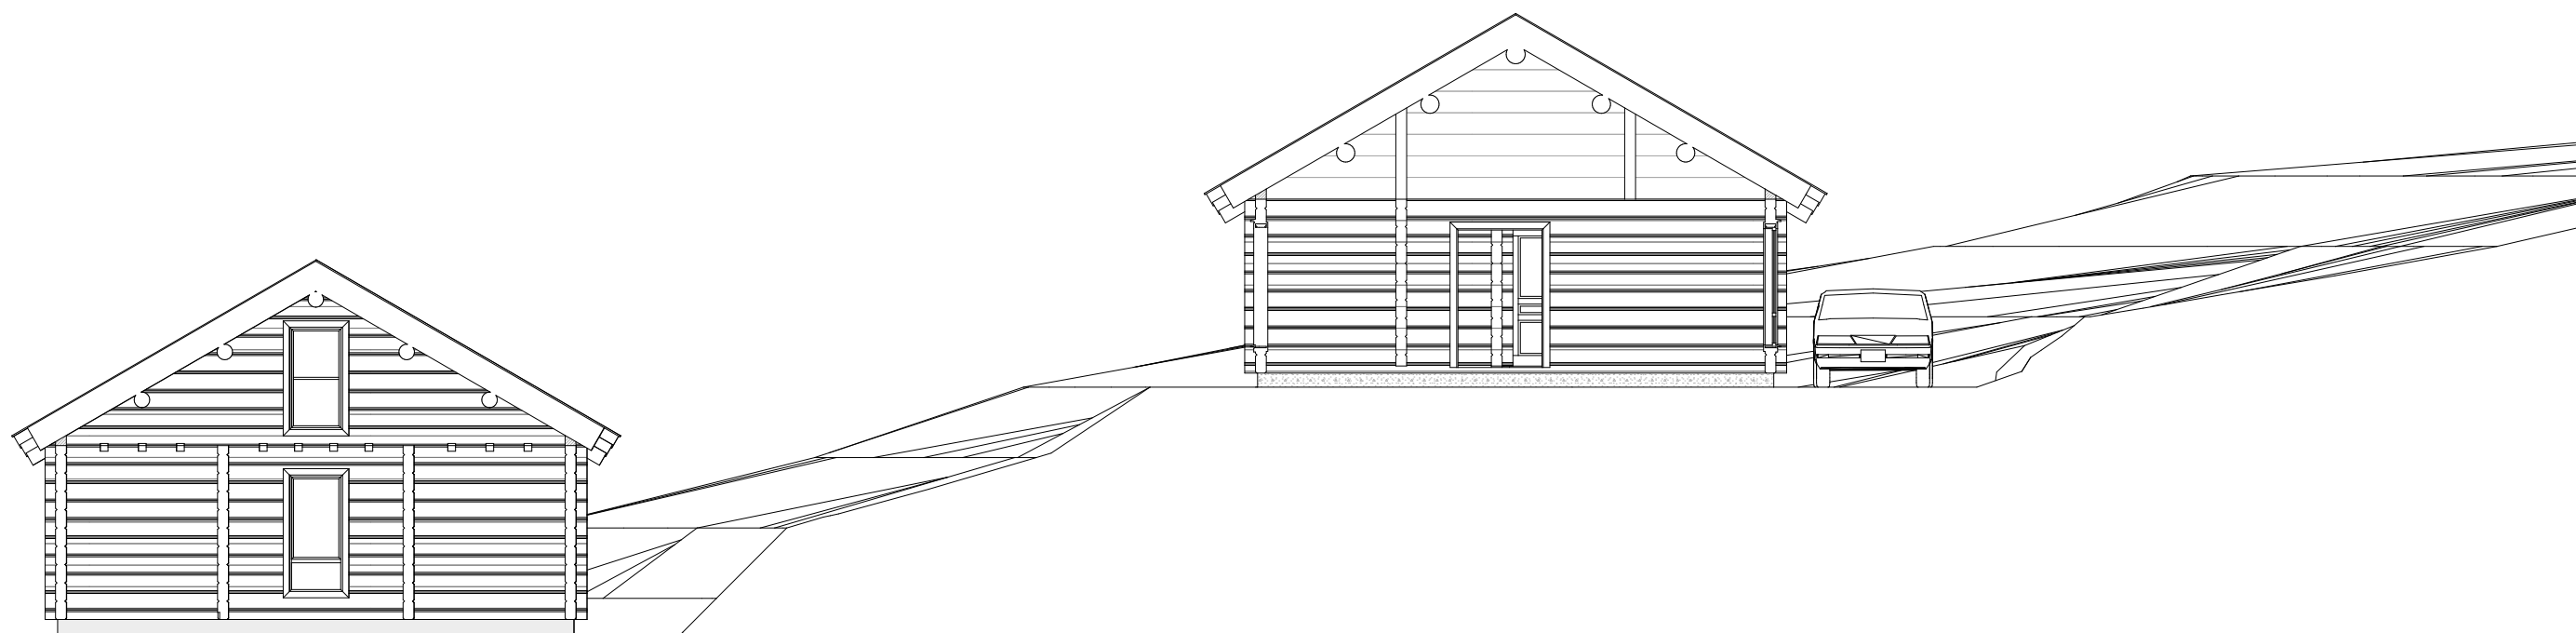


Storsteinlia		faun [©]	
Snitt Tomt 2	1:100	Dato: 20.03.2025	Fag: ARK
		Tegningsnr.: A-1095	Tegn. PG




Storsteinlia		faun [©]	
Fasade Vest Tomt 3	1:100	Dato: 20.03.2025	Fag: ARK
		Tegningsnr.: A-10101	Tegn. PG

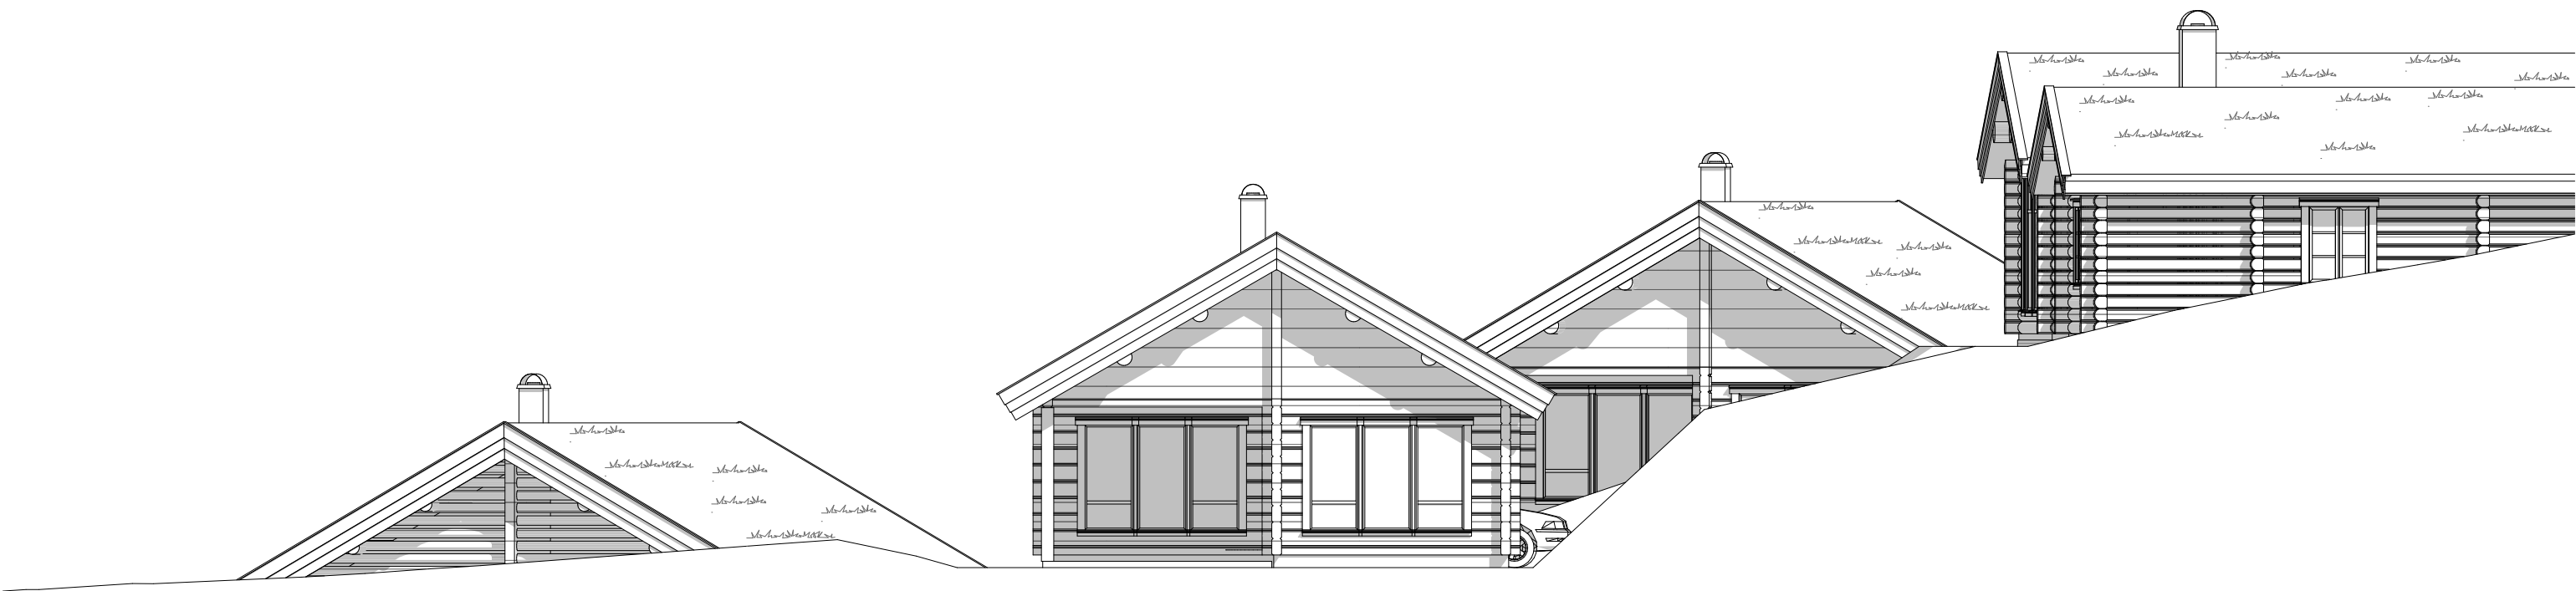


Storsteinlia		faun [©]	
Fasade Sør Tomt 3	1:100	Dato: 20.03.2025	Fag: ARK
		Tegningsnr.: A-10102	Tegn. PG

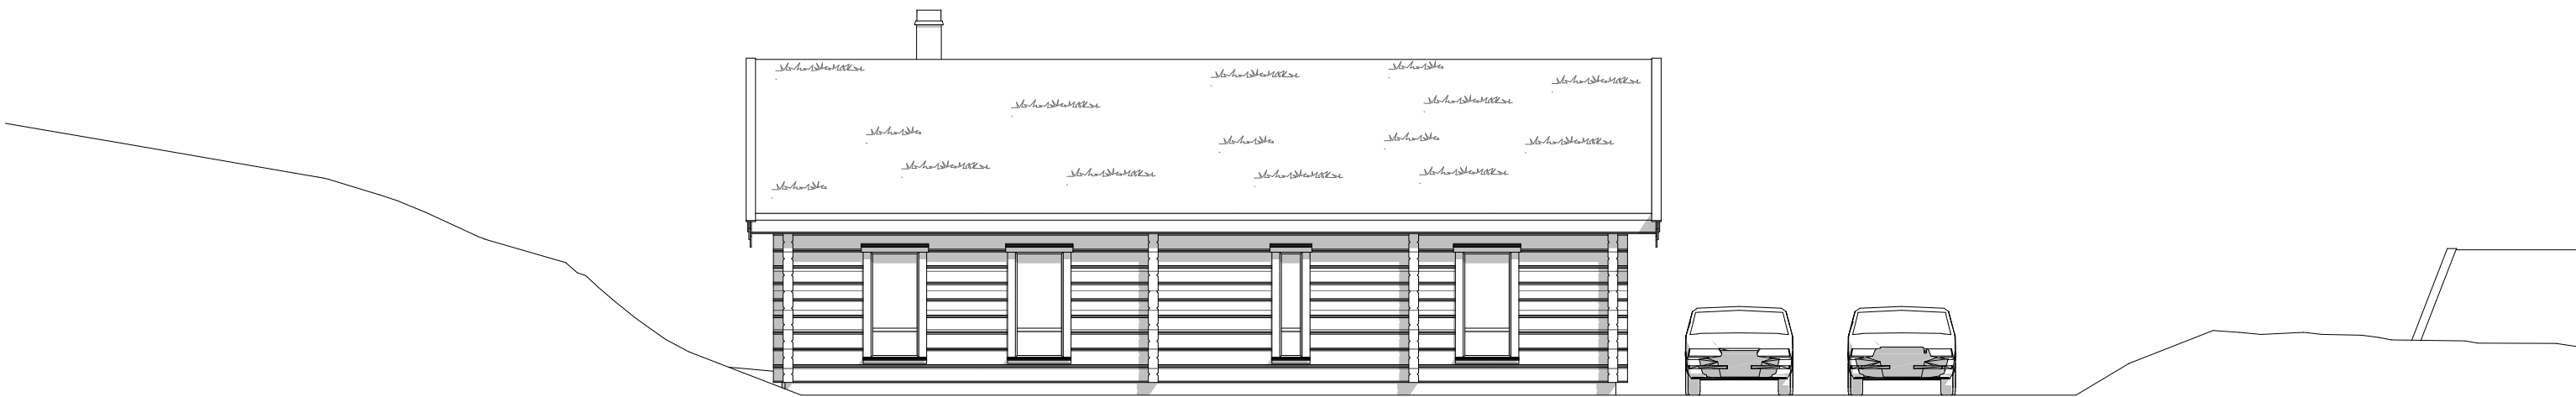


Storsteinlia		faun [©]	
Fasade Øst Tomt 3	1:100	Dato: 20.03.2025	Fag: ARK
		Tegningsnr.: A-10103	Tegn. PG

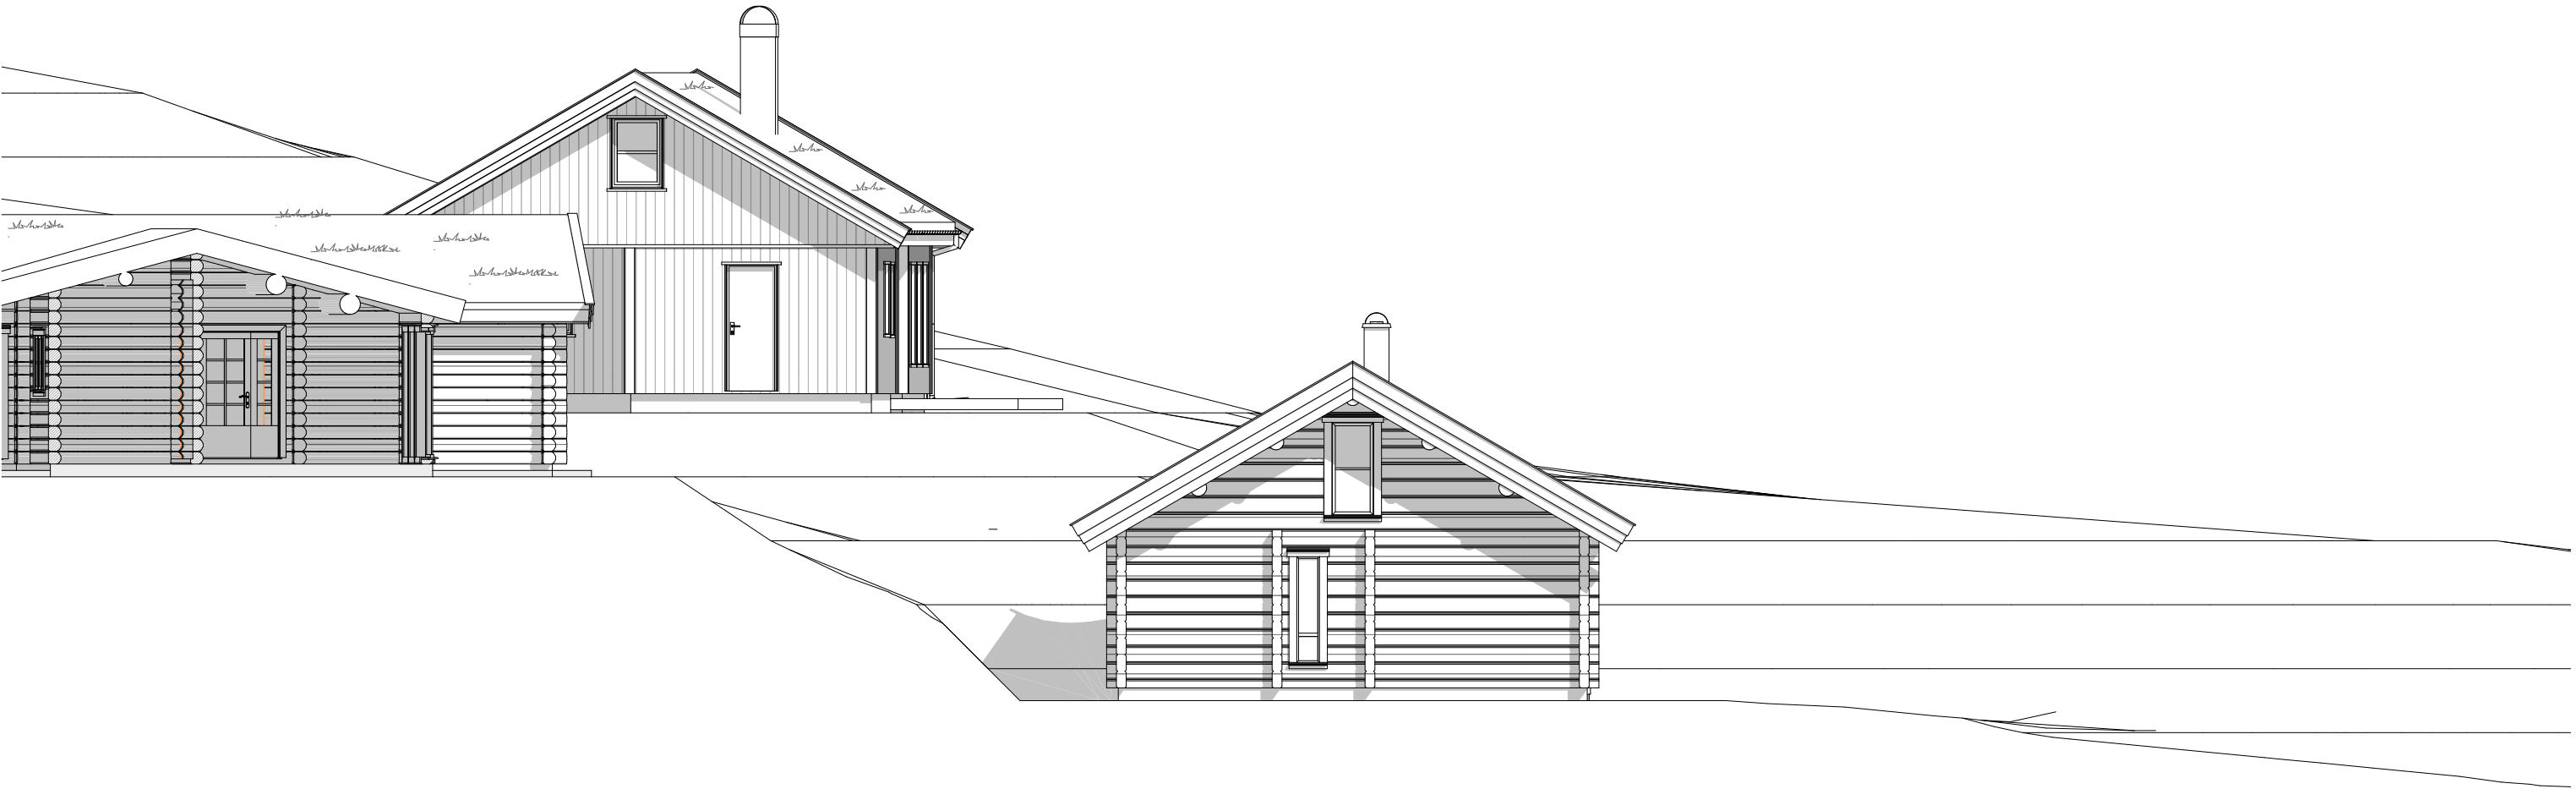

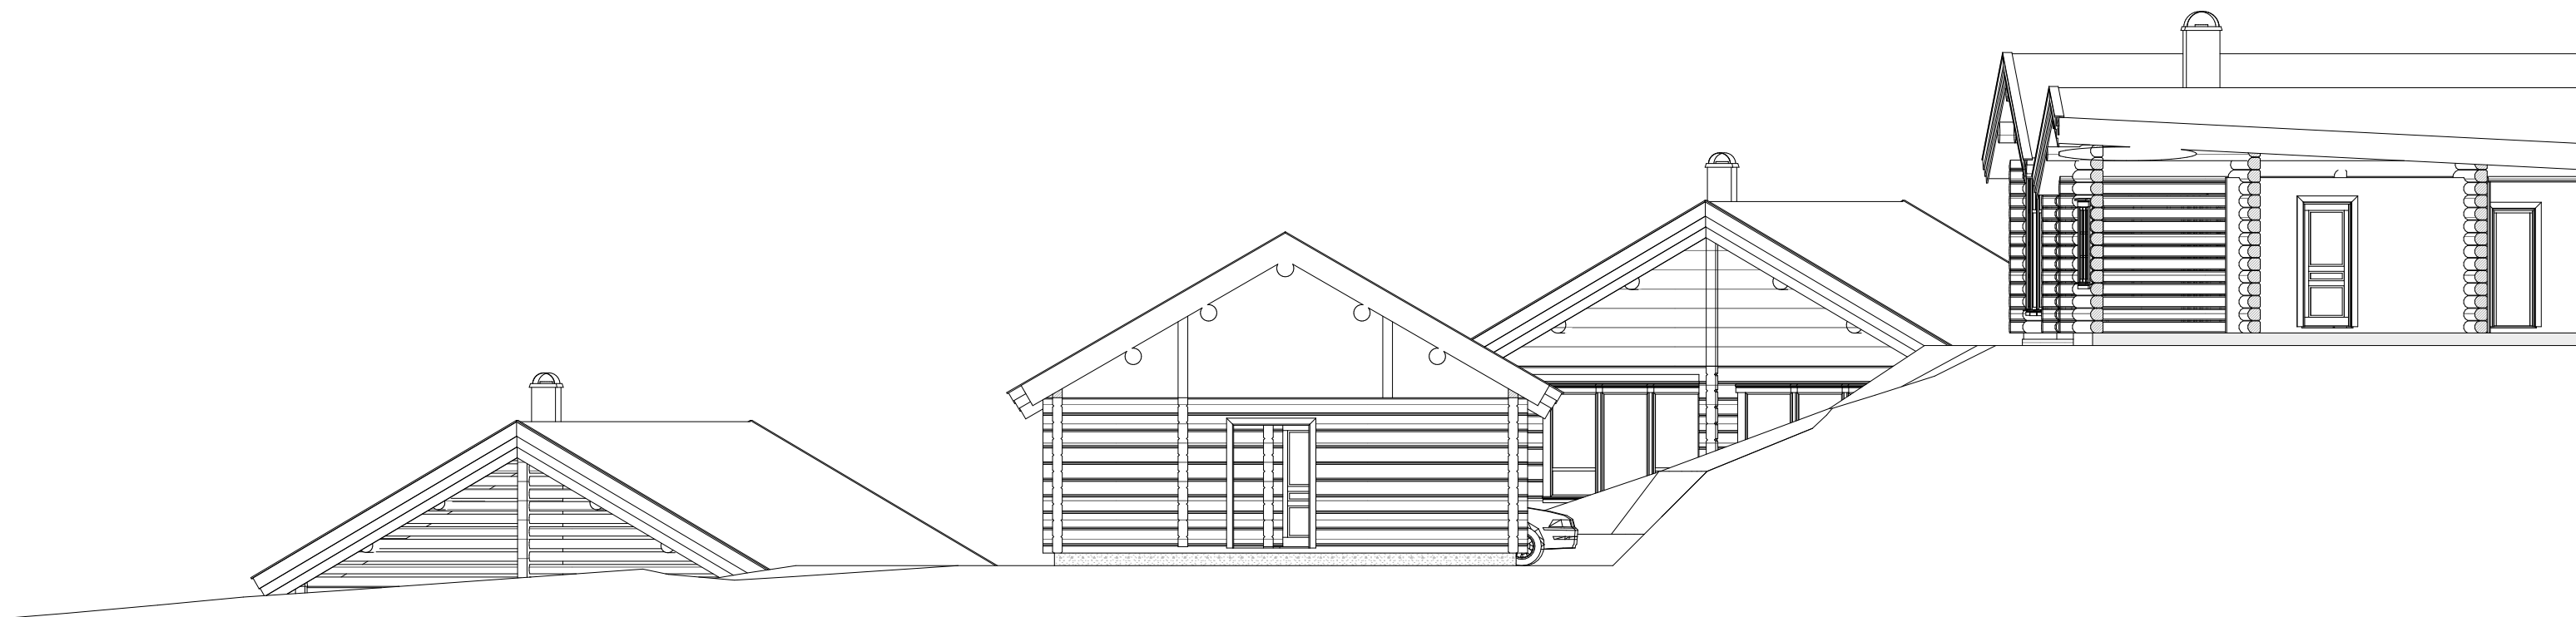




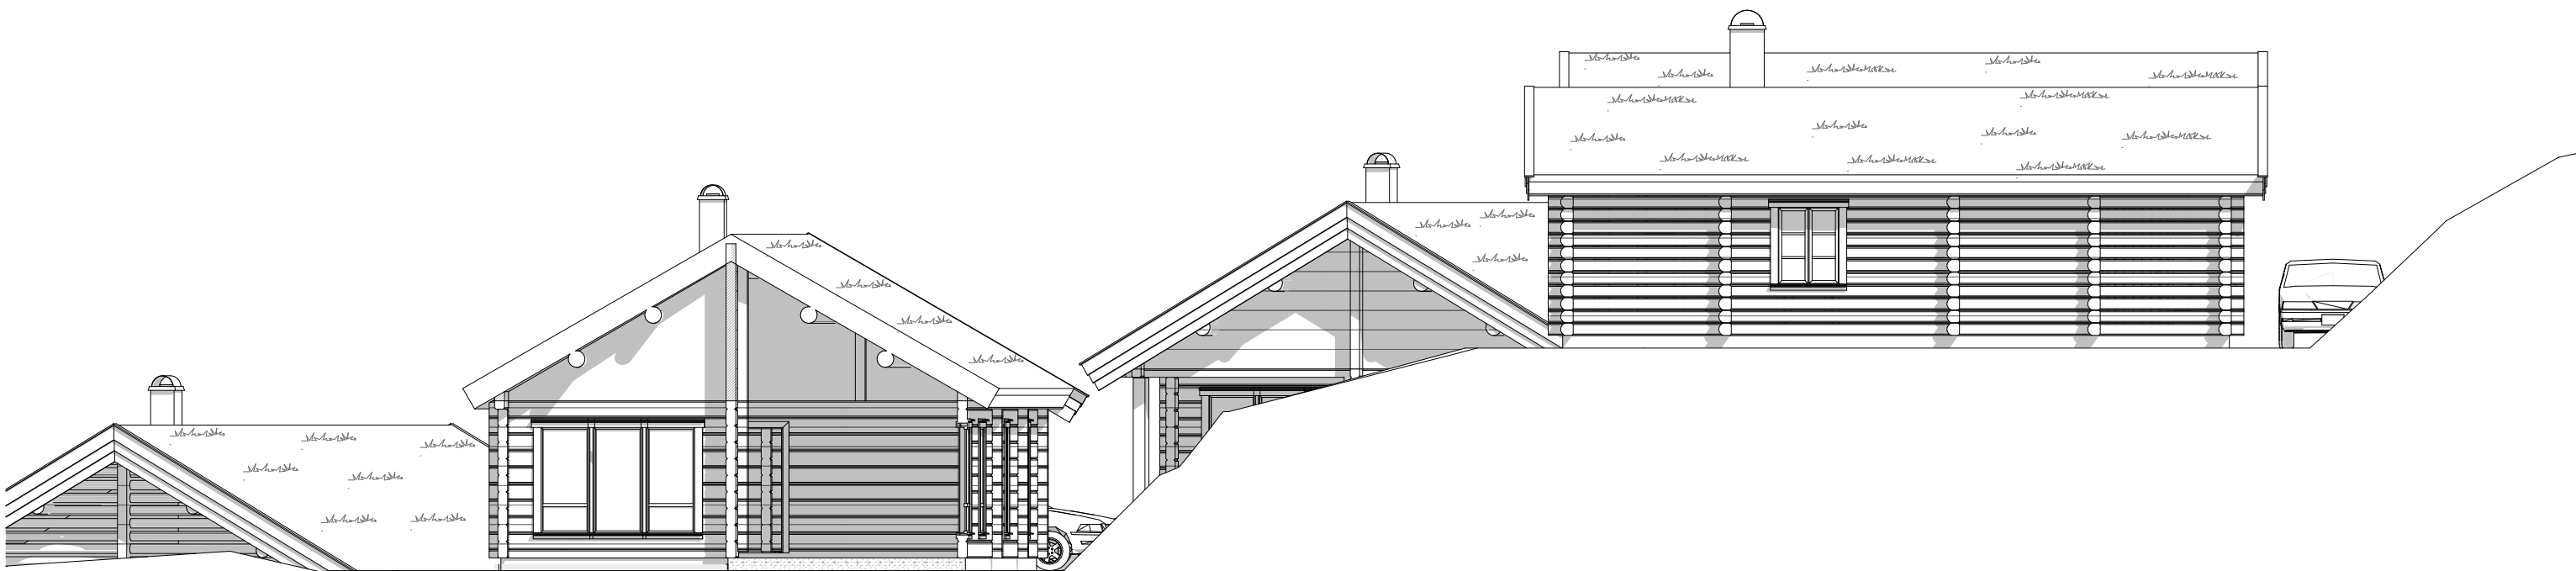



Storsteinlia		faun [©]	
Fasade Øst Tomt 4	1:100	Dato: 20.03.2025	Fag: ARK
		Tegningsnr.: A-10113	Tegn. PG

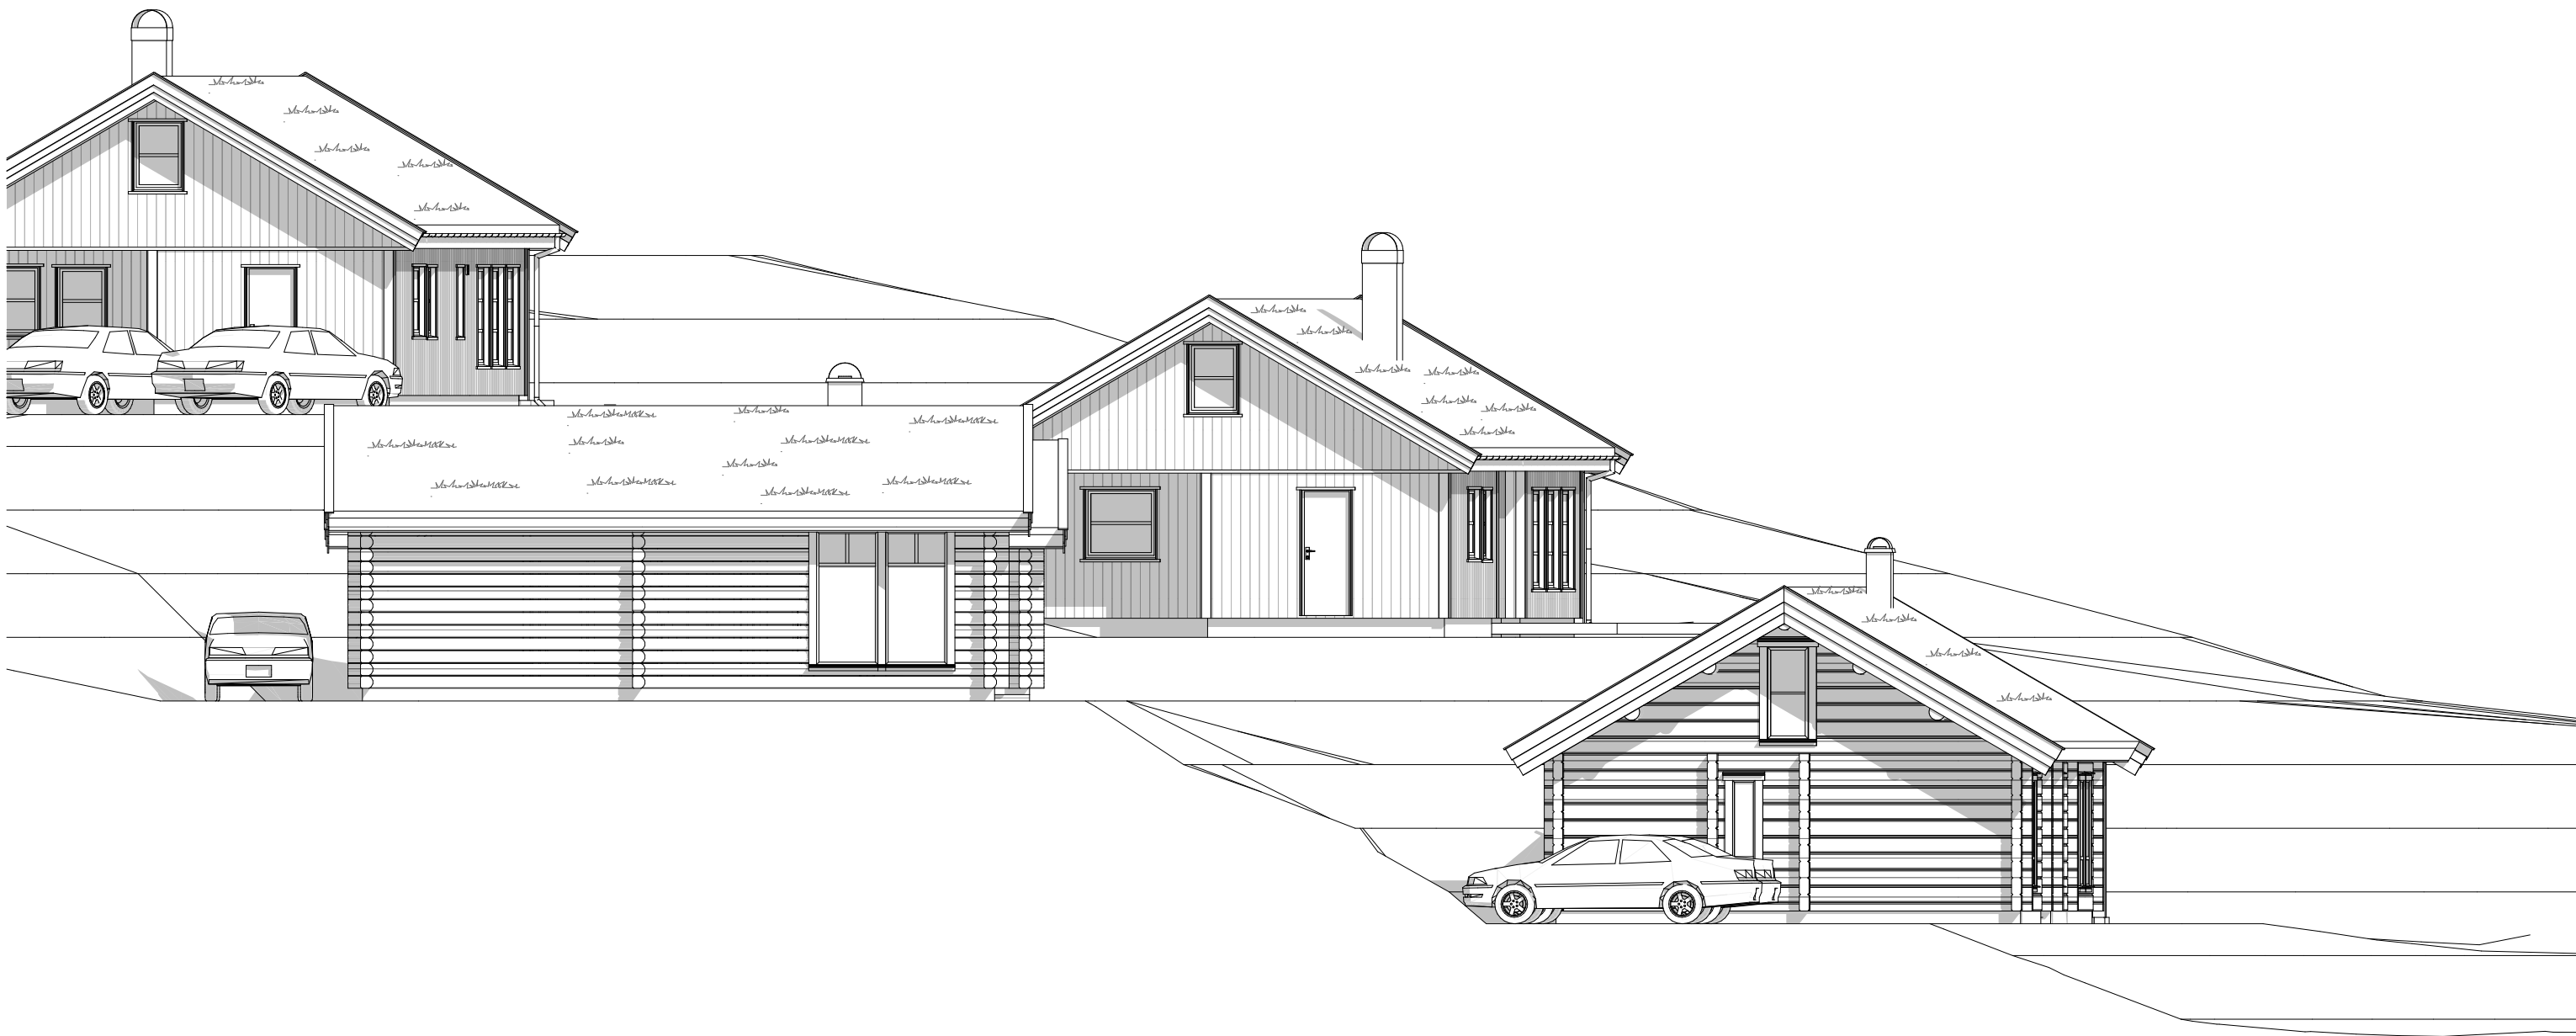

Storsteinlia

faun[©]

Fasade Nord Tomt 4


1:100

Dato:
20.03.2025


Tegningsnr.:
A-10114

Fag:
ARK


Tegn.
PG

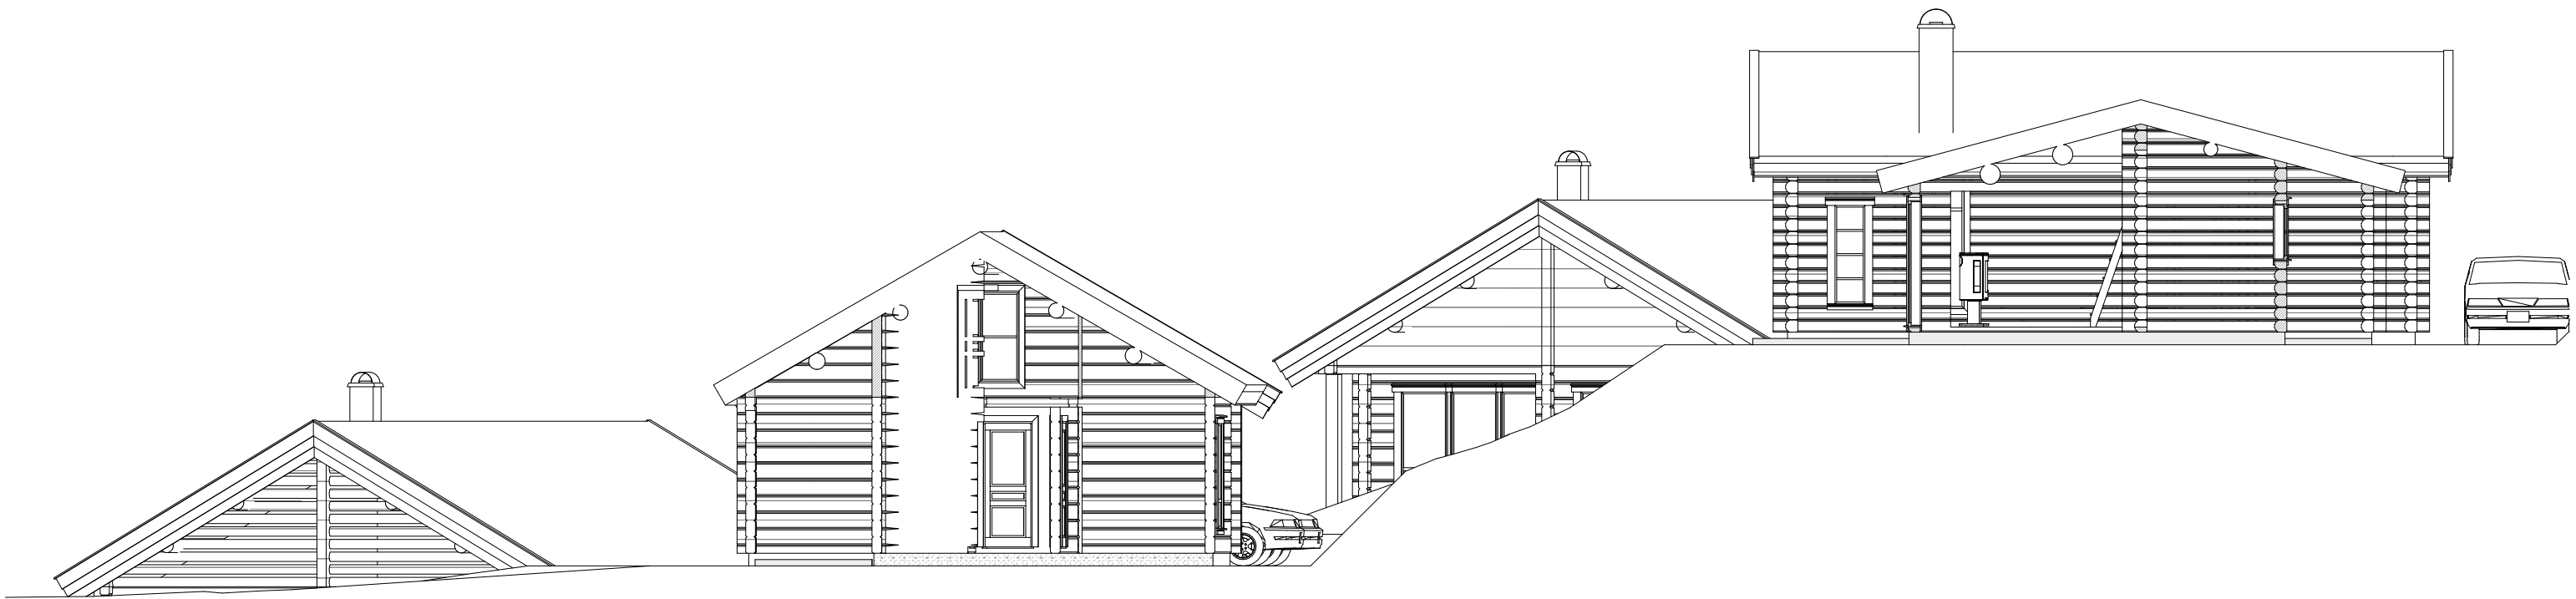


Storsteinlia		faun [©]	
Snitt Tomt 4	1:100	Dato: 20.03.2025	Fag: ARK
		Tegningsnr.: A-10115	Tegn. PG

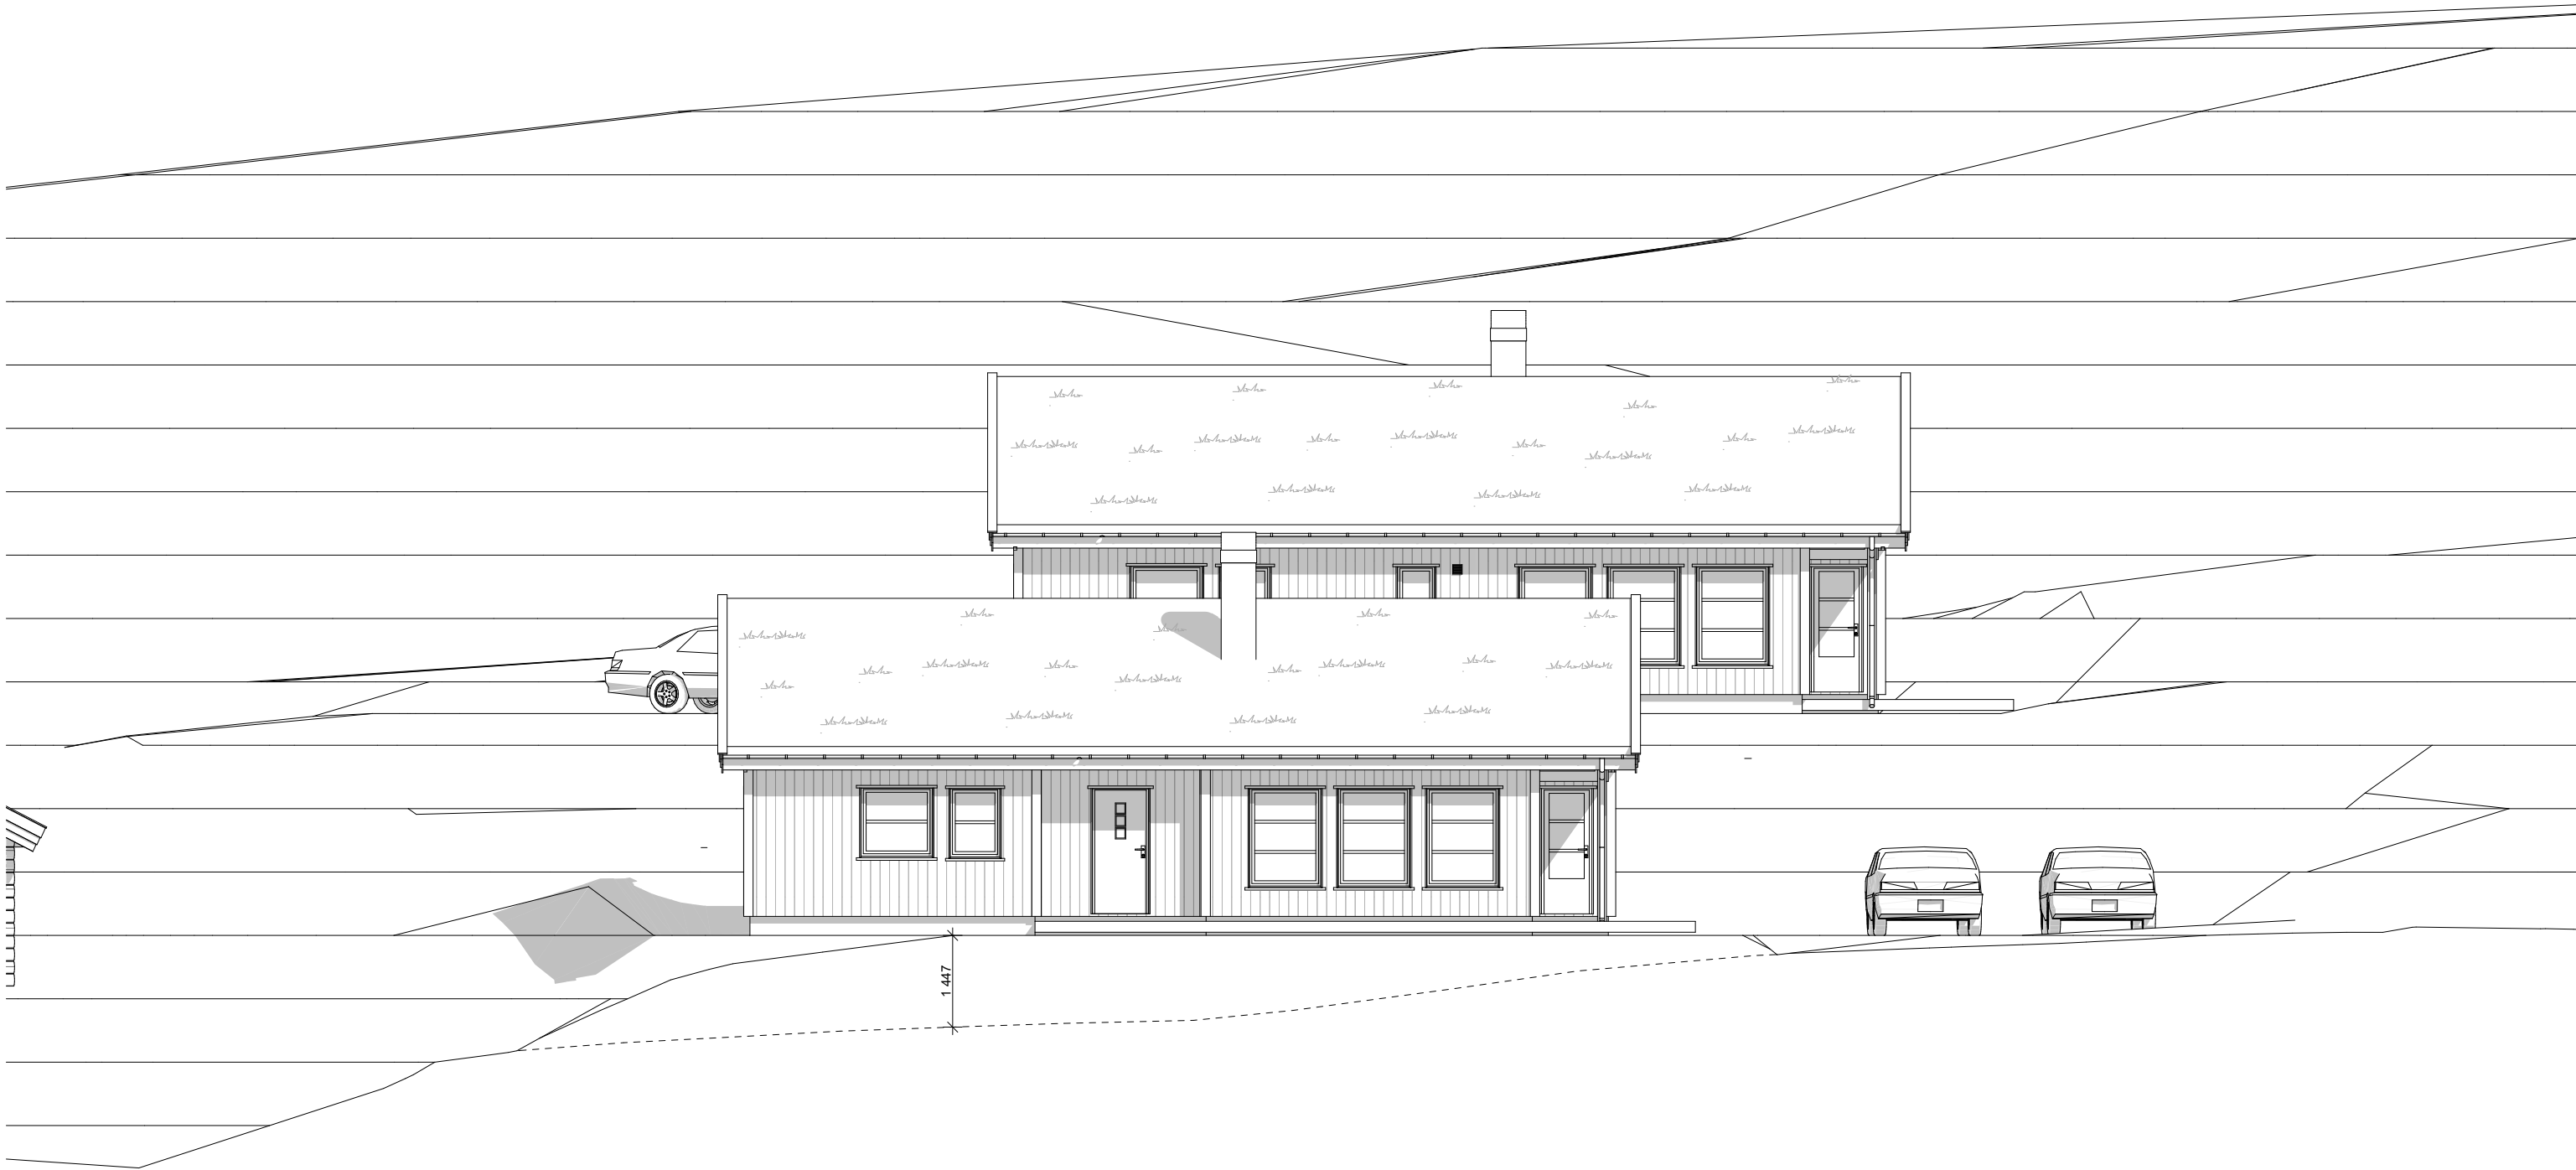


Storsteinlia		faun [©]	
Fasade Vest Tomt 5	1:100	Dato: 20.03.2025	Fag: ARK
		Tegningsnr.: A-10121	Tegn. PG

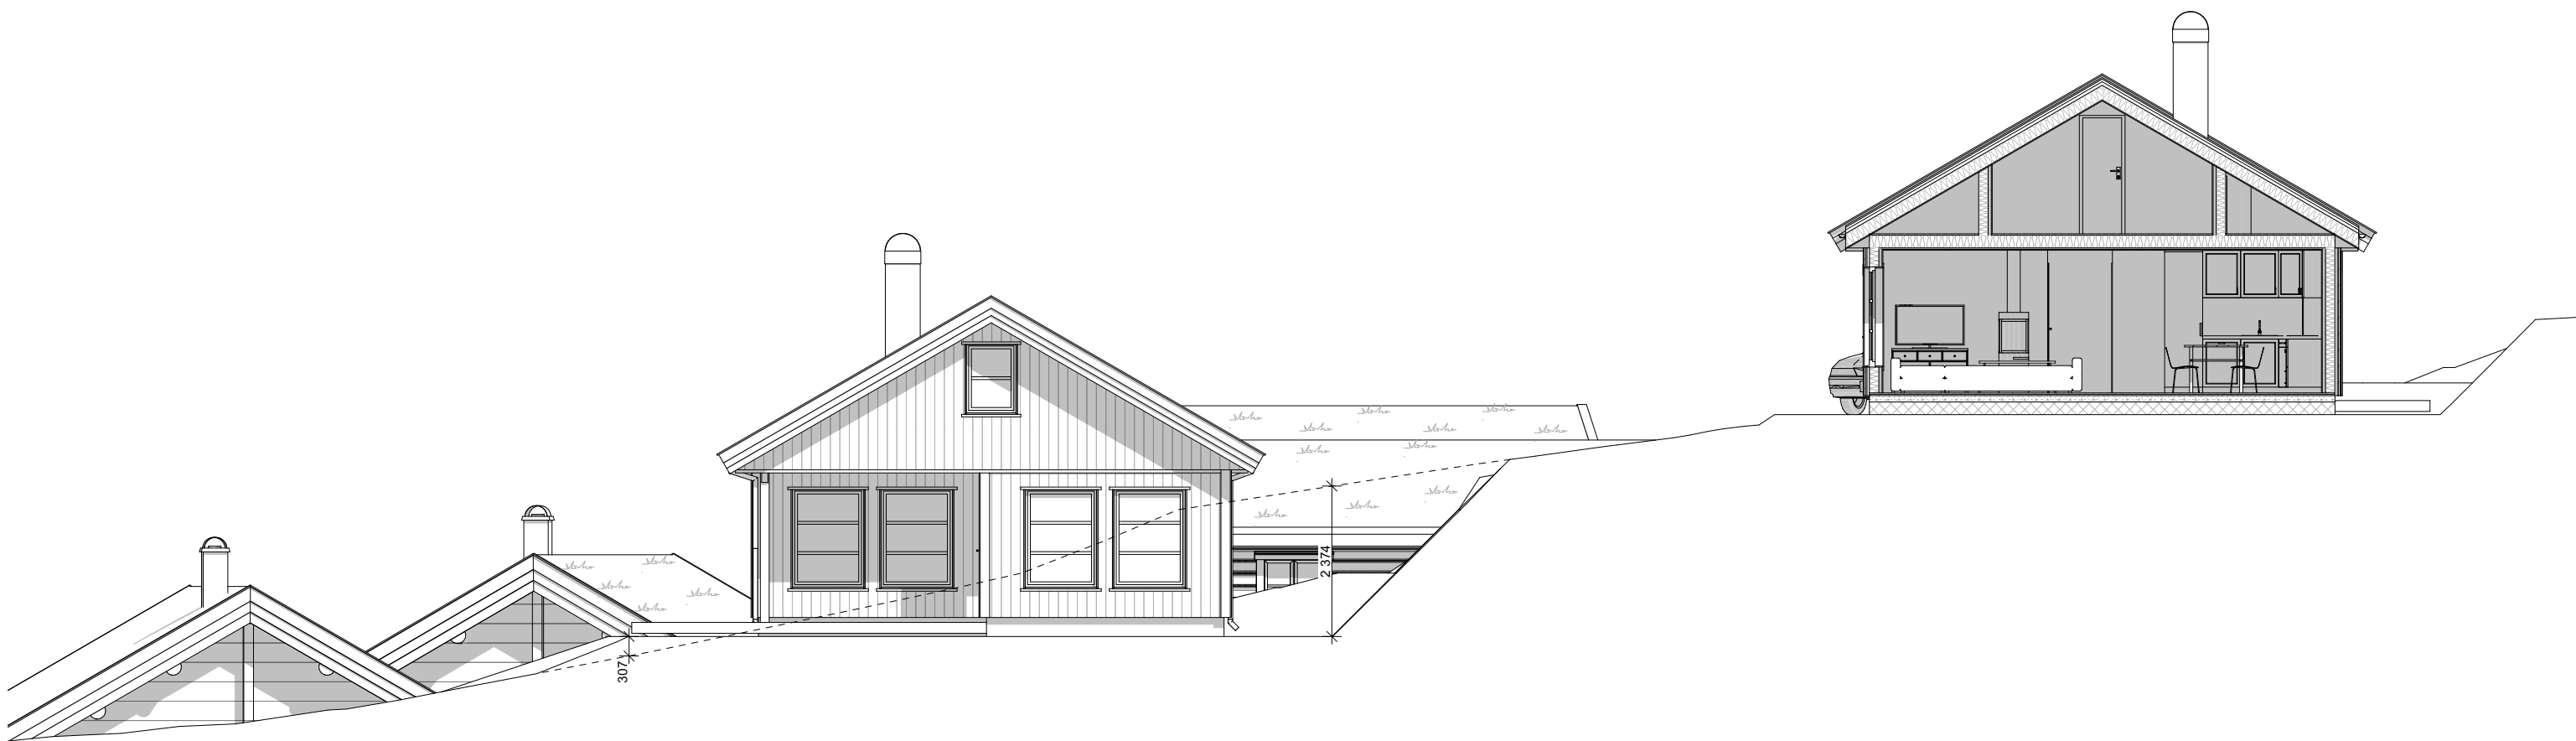


Storsteinlia		faun [©]	
Fasade Sør Tomt 5	1:100	Dato: 20.03.2025	Fag: ARK
		Tegningsnr.: A-10122	Tegn. PG

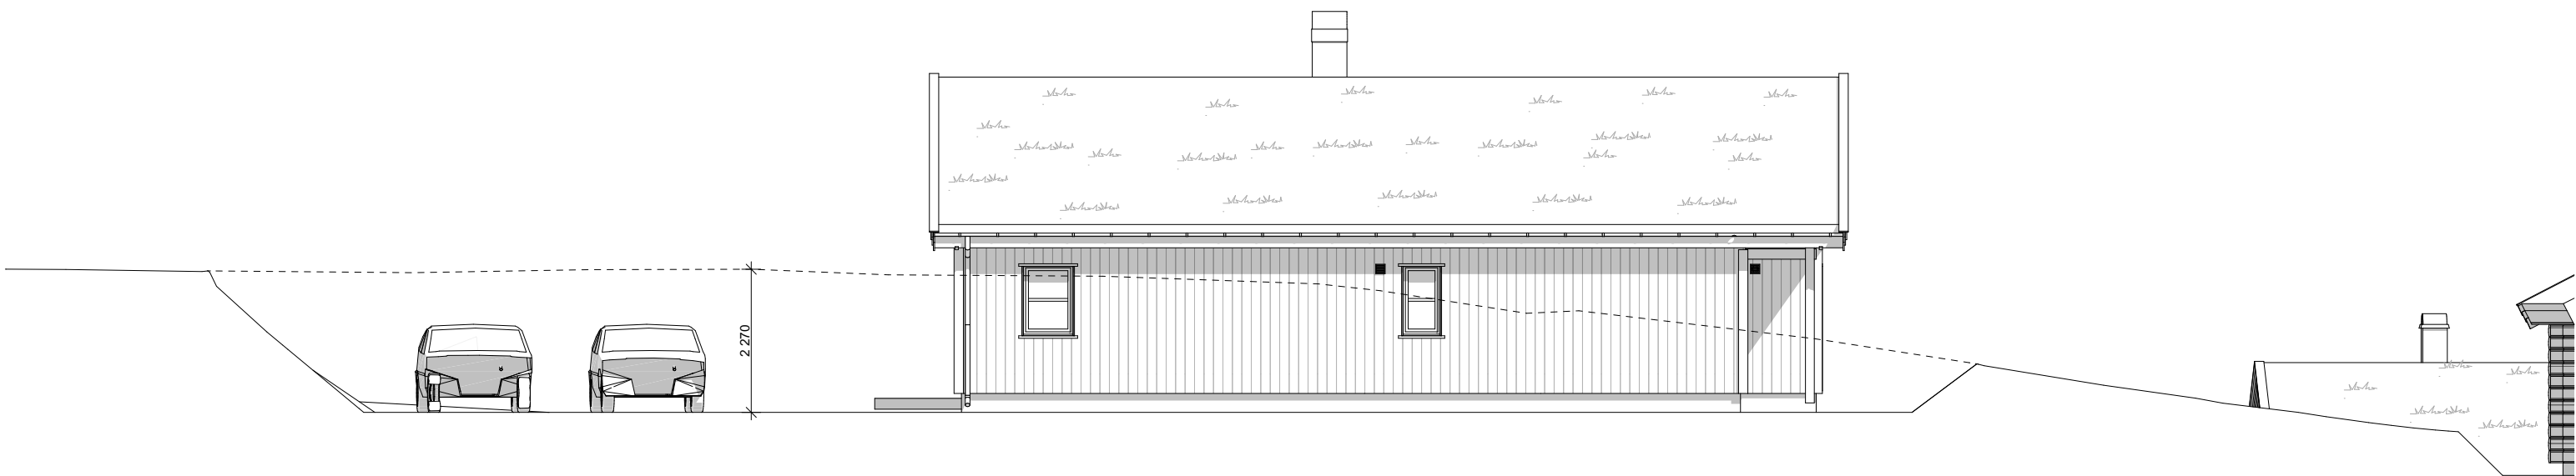

Storsteinlia		faun [©]	
Fasade Øst Tomt 5	1:100	Dato: 20.03.2025	Fag: ARK
		Tegningsnr.: A-10123	Tegn. PG

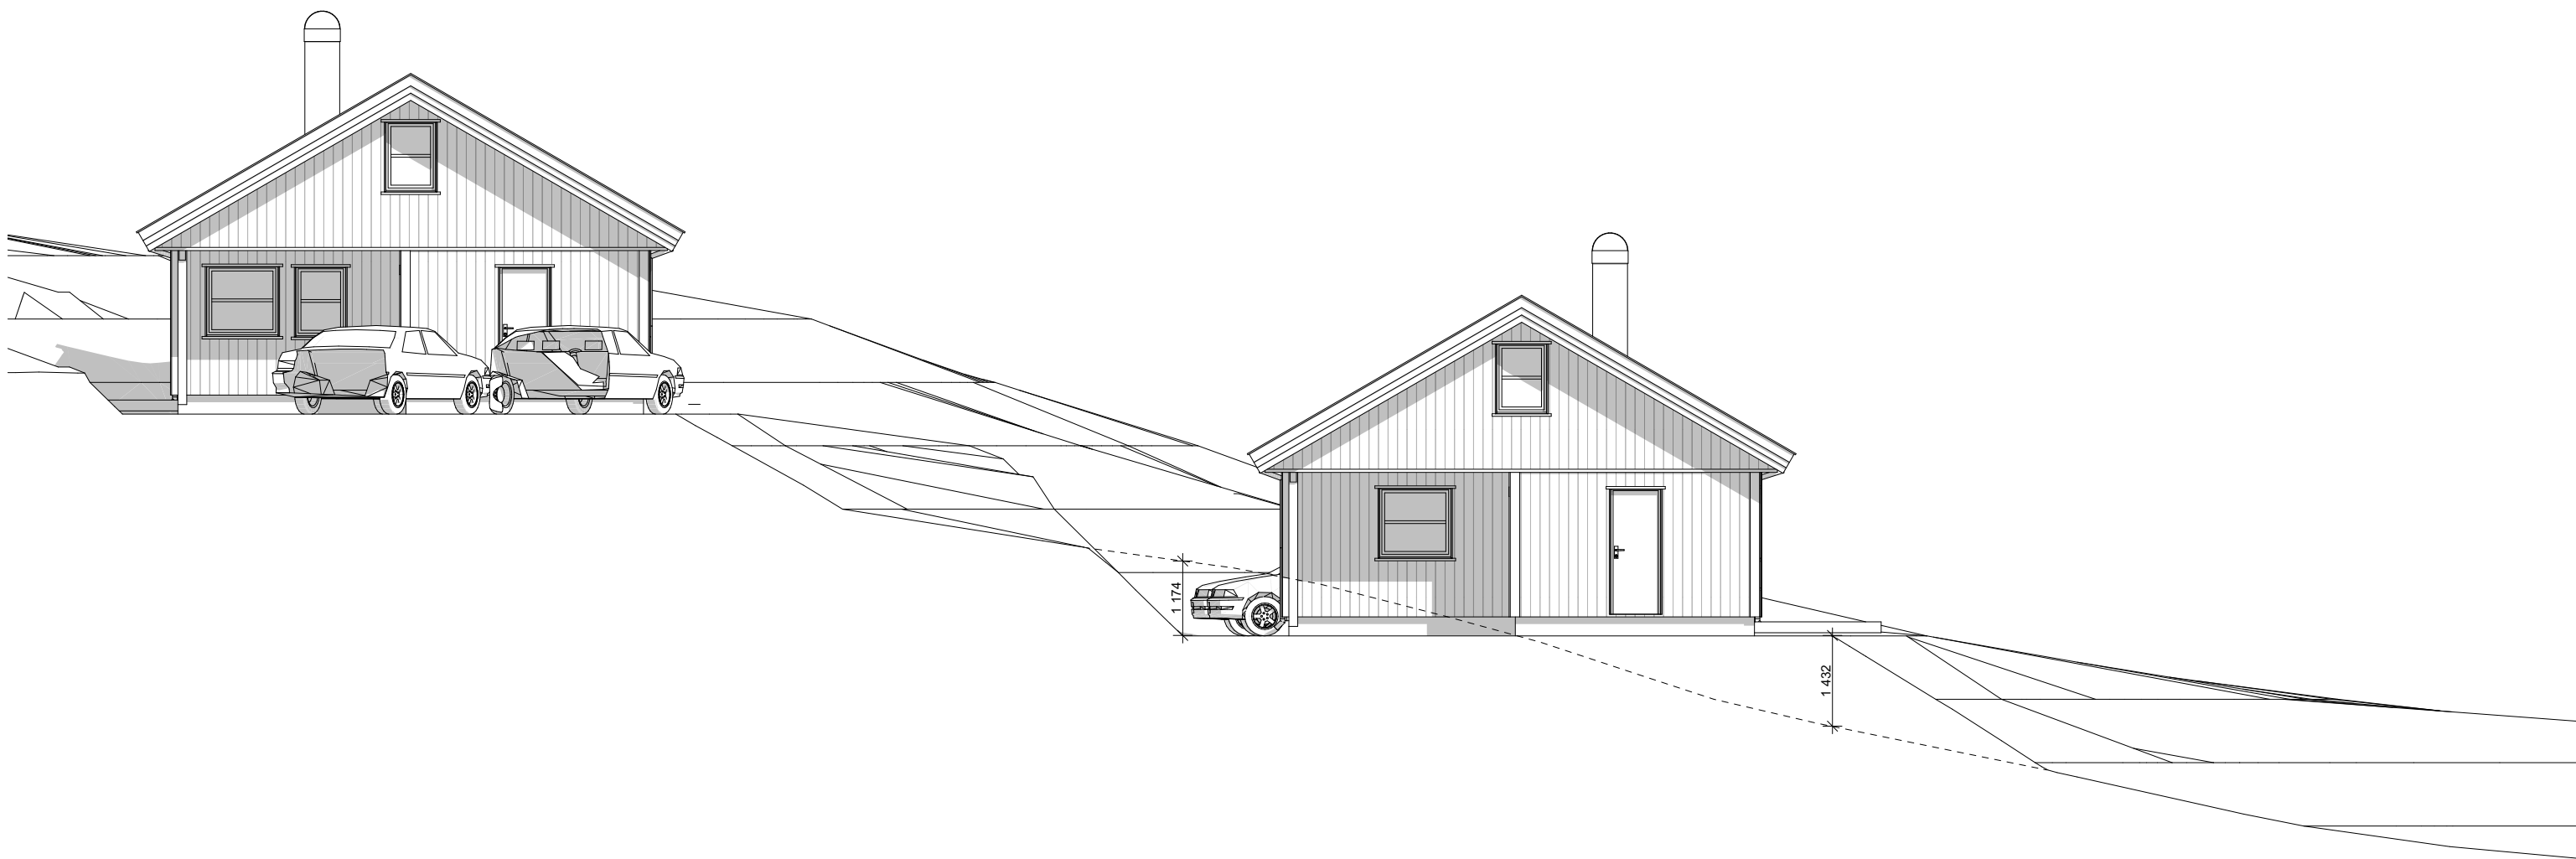


Storsteinlia		faun [©]	
Fasade Nord Tomt 5	1 : 100	Dato: 20.03.2025	Fag: ARK
		Tegningsnr.: A-10124	Tegn. PG

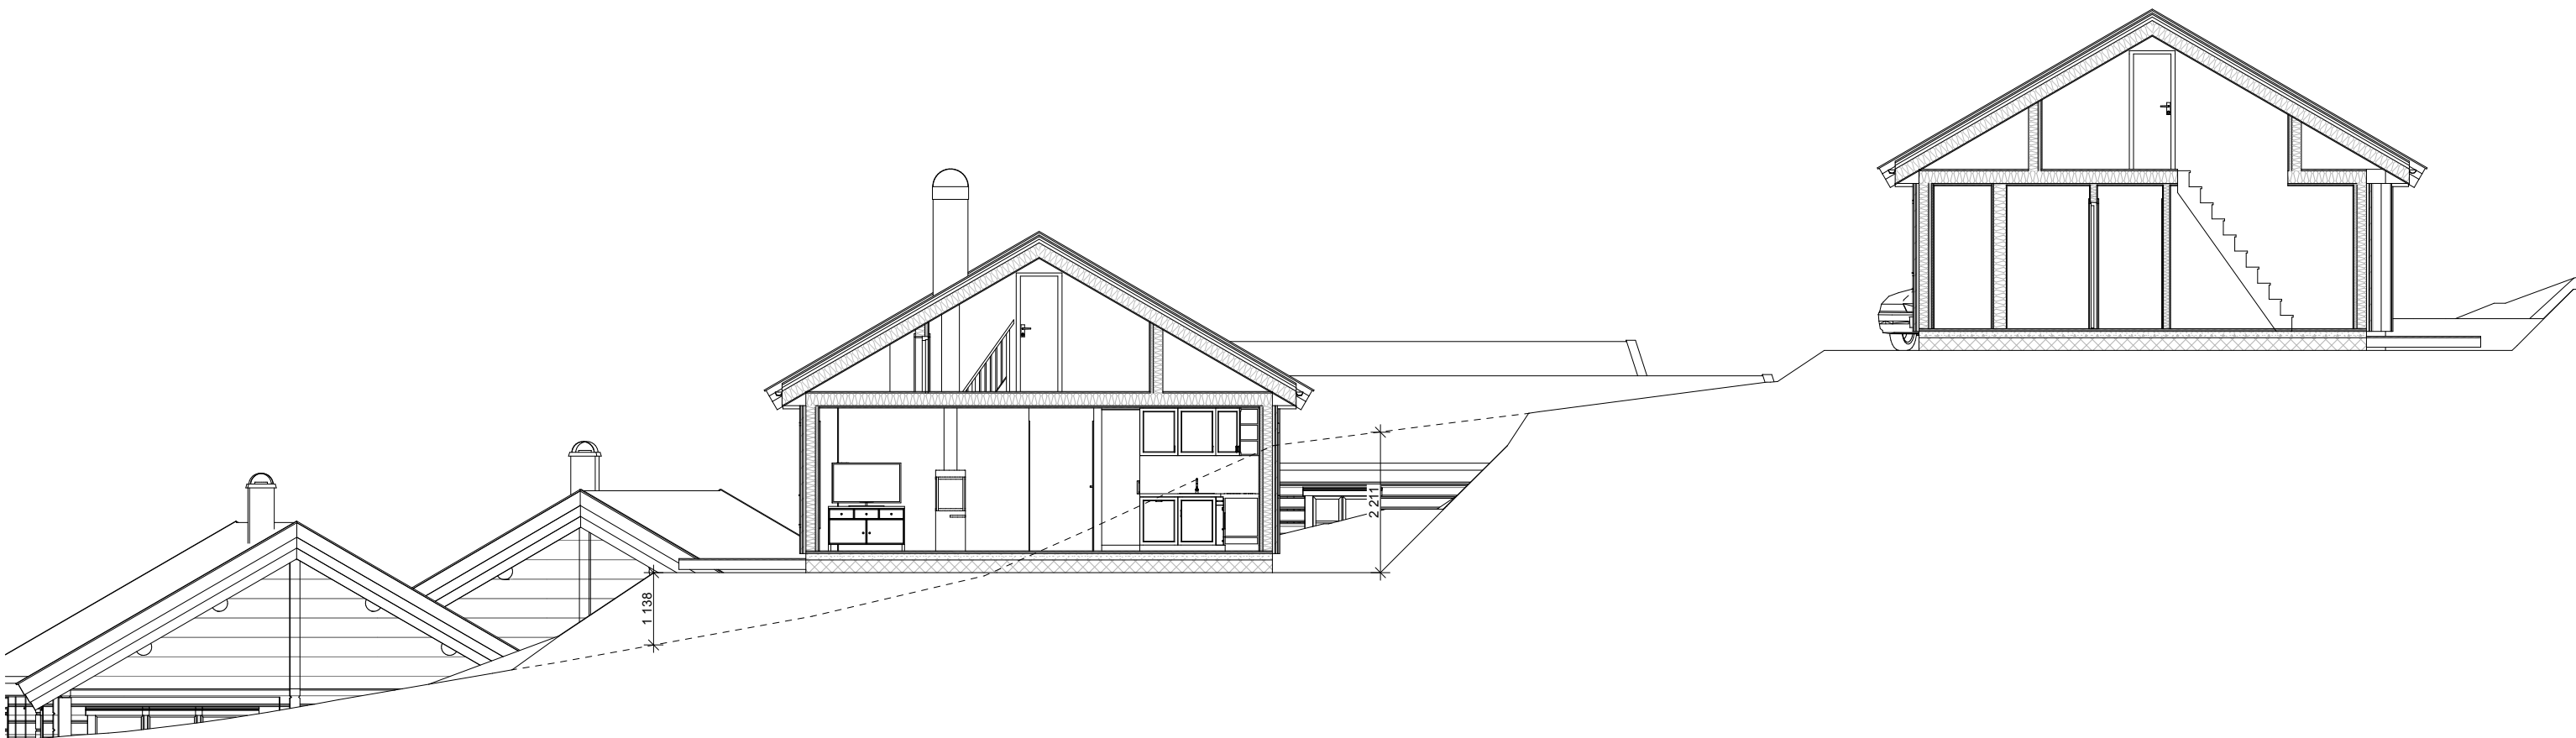


Storsteinlia		faun [©]	
Snitt Tomt 5	1:100	Dato: 20.03.2025	Fag: ARK
		Tegningsnr.: A-10125	Tegn. PG




Storsteinlia		faun [©]	
Fasade vest Tomt 6	1:100	Dato: 20.03.2025	Fag: ARK
		Tegningsnr.: A-10131	Tegn. PG

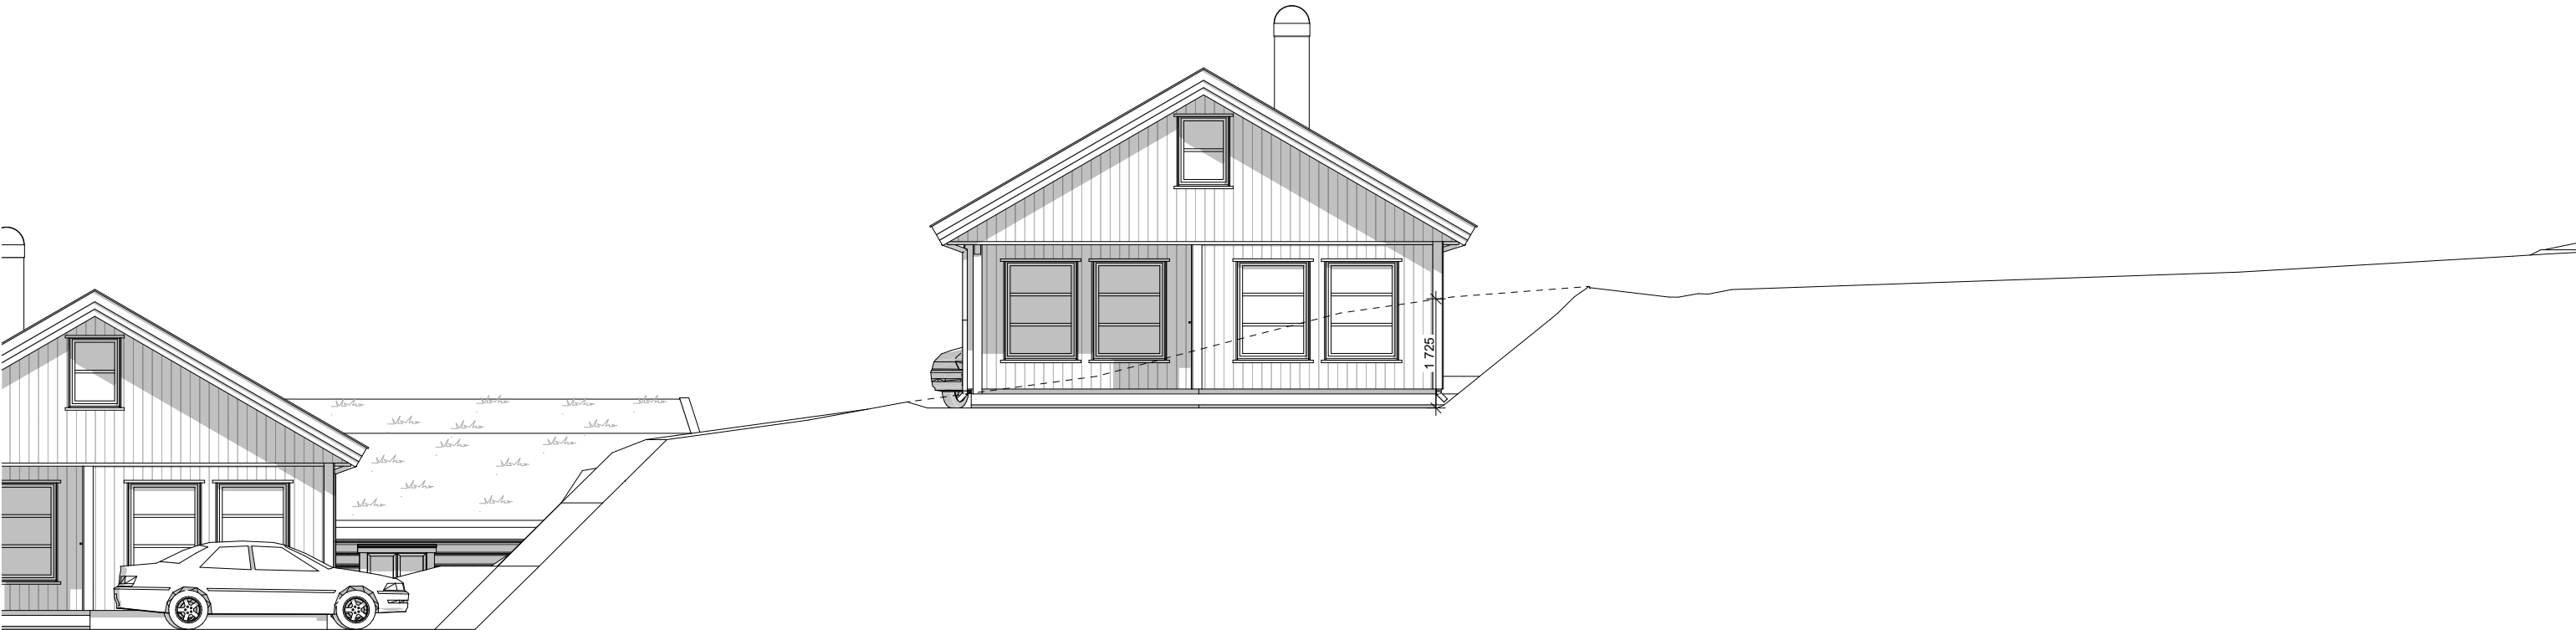


Storsteinlia		faun [©]	
Fasade Sør Tomt 6	1:100	Dato: 20.03.2025	Fag: ARK
		Tegningsnr.: A-10132	Tegn. PG

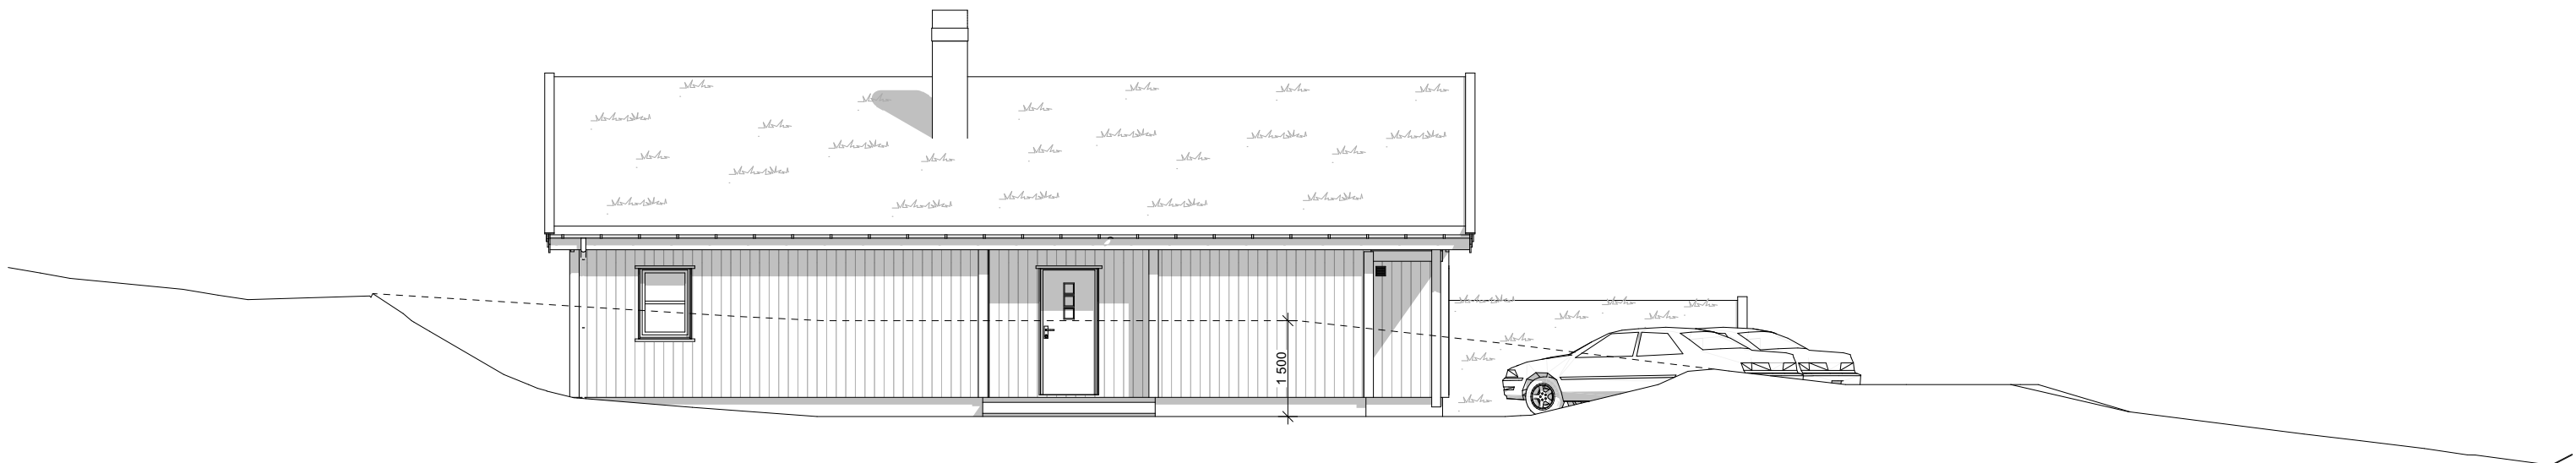

Storsteinlia		faun [©]	
Fasade Øst Tomt 6	1:100	Dato: 20.03.2025	Fag: ARK
		Tegningsnr.: A-10133	Tegn. PG

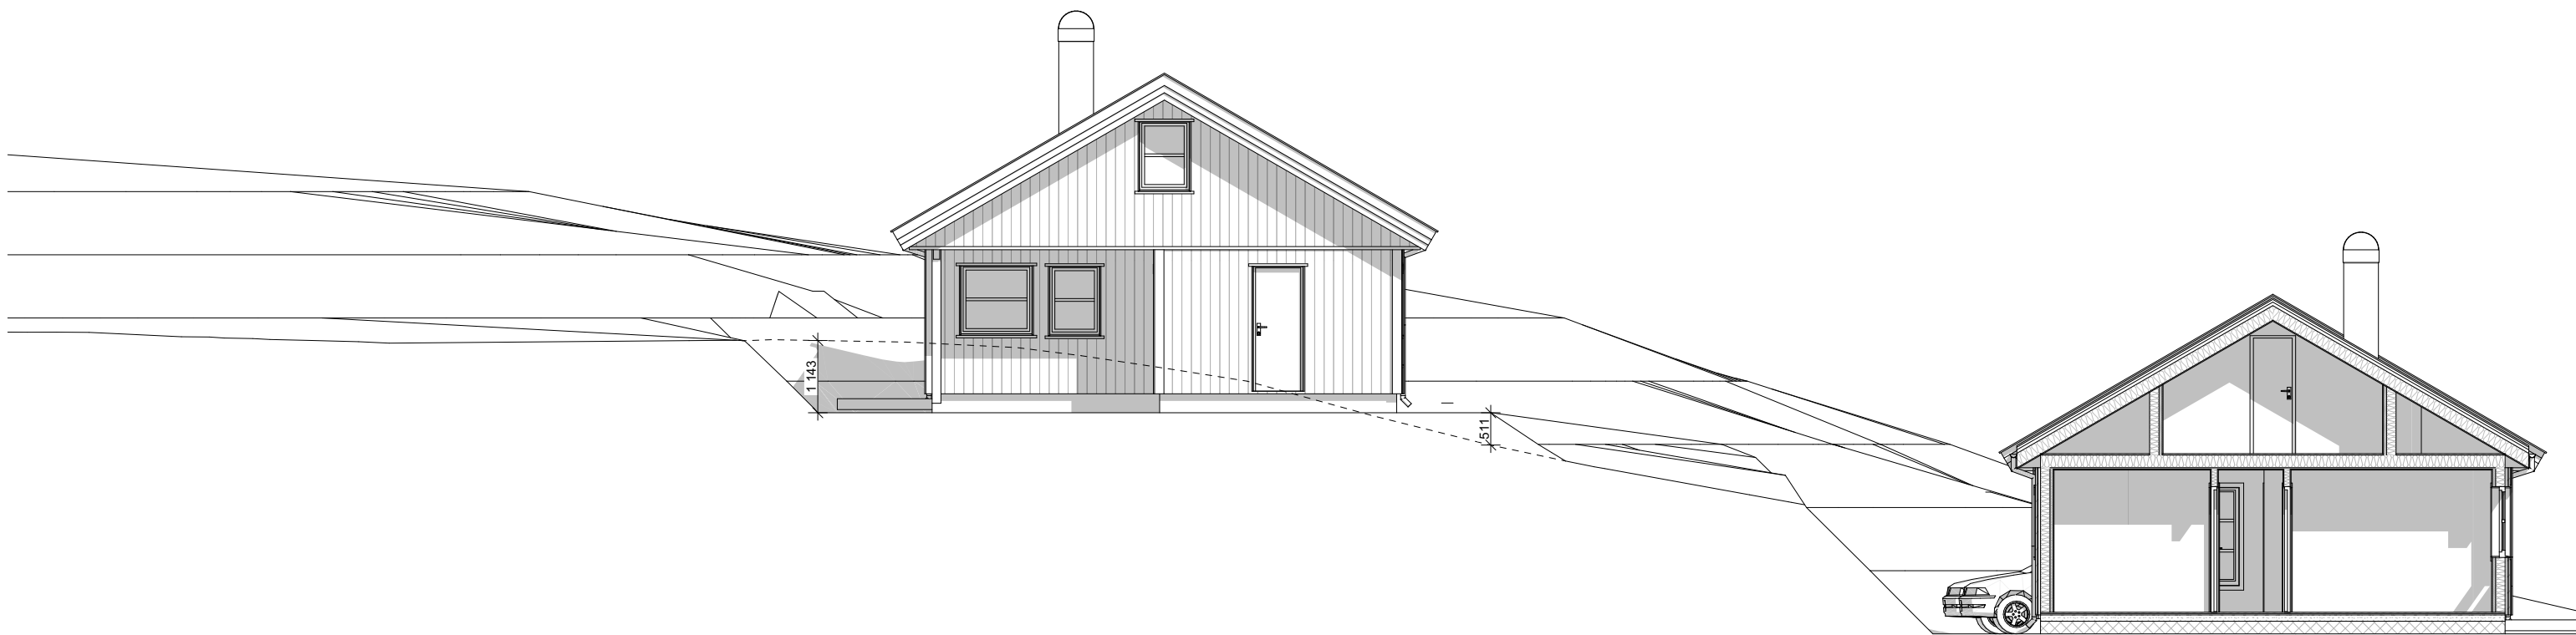

Storsteinlia		faun [©]	
Fasade Nord Tomt 6	1:100	Dato: 20.03.2025	Fag: ARK
		Tegningsnr.: A-10134	Tegn. PG

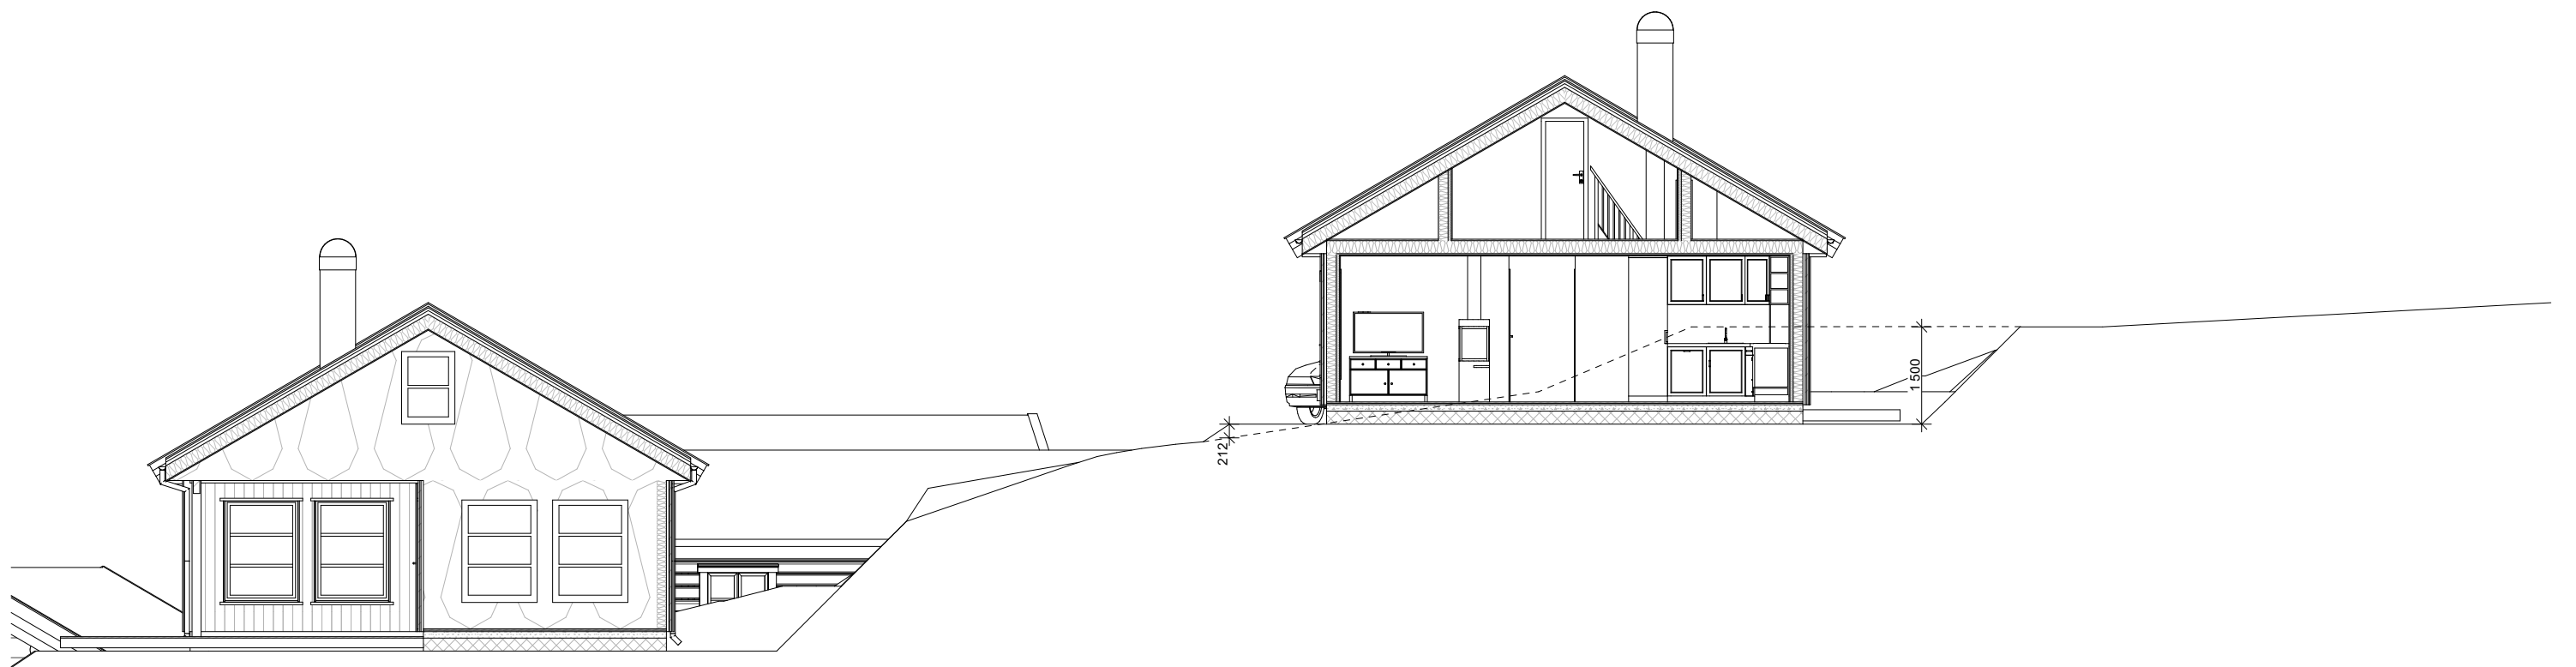

Storsteinlia		faun [©]	
Snitt Tomt 6	1:100	Dato: 20.03.2025	Fag: ARK
		Tegningsnr.: A-10135	Tegn. PG