


Utnyttelse tun F7, maks 30%
 $(4,3 \text{ daa} \times 0,3)/6 = 170 \text{ m}^2 \text{ BYA}$
 pr. tomt(inkl. parkering 36 m²)

Bratthet
 Innkjørsel 1:7-1:10
 Fylling 1:1,5
 Skjæring 1:1-1:1,5

Massebalanse
 $\approx 800 \text{ m}^3$ masseoverskudd tot.

Storsteinlia		faun [©]	
Situasjonsplan	1:1000	Dato:	Fag:
		16.02.2024	ARK
		Tegningsnr.:	Tegn.
		A-101	PG

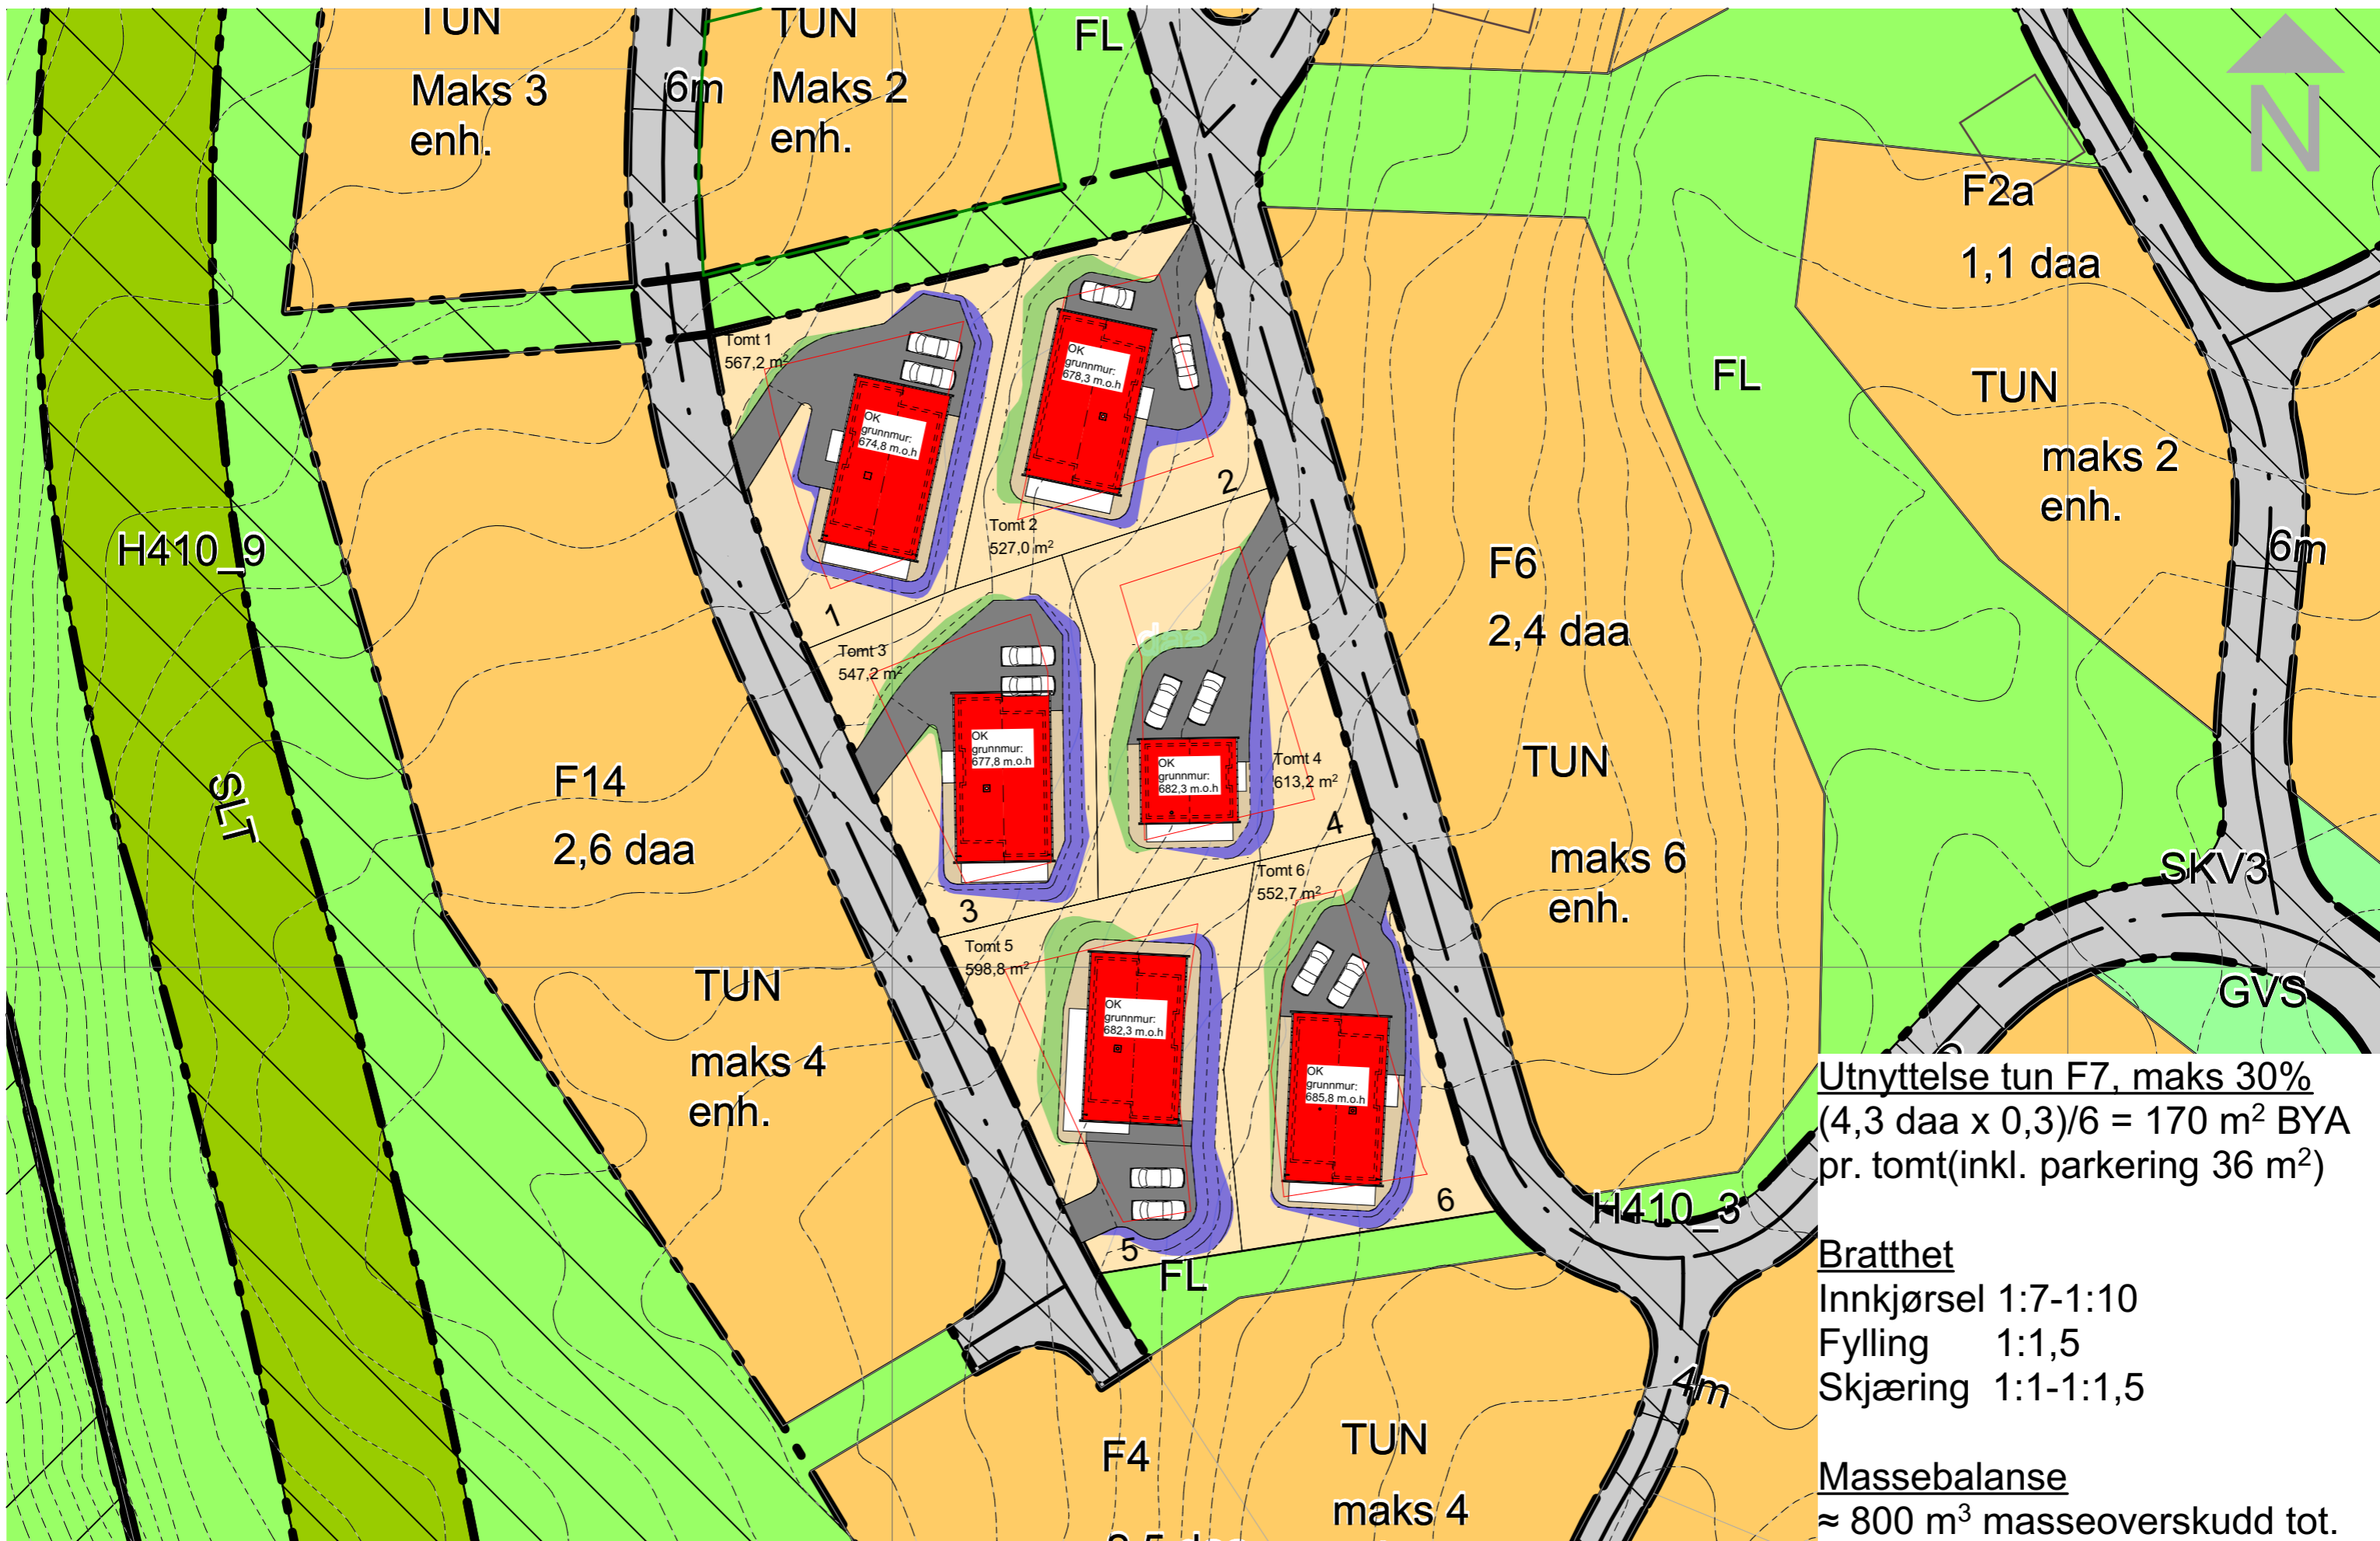

Utnyttelse tun F7, maks 30%
 $(4,3 \text{ daa} \times 0,3)/6 = 170 \text{ m}^2 \text{ BYA}$
 pr. tomt(inkl. parkering 36 m²)

Bratthet
 Innkjørsel 1:7-1:10
 Fylling 1:1,5
 Skjæring 1:1-1:1,5

Massebalanse
 $\approx 800 \text{ m}^3$ masseoverskudd tot.


Storsteinlia		faun [©]	
Situasjonsplan	1:500	Dato:	Fag:
		16.02.2024	ARK
		Tegningsnr.:	Tegn.
		A-102	PG




Storsteinlia



Generic Perspective	1:209, 50	Dato:	Fag:
		16.02.2024	ARK
		Tegningsnr.:	Tegn. PG
		A-103	PG

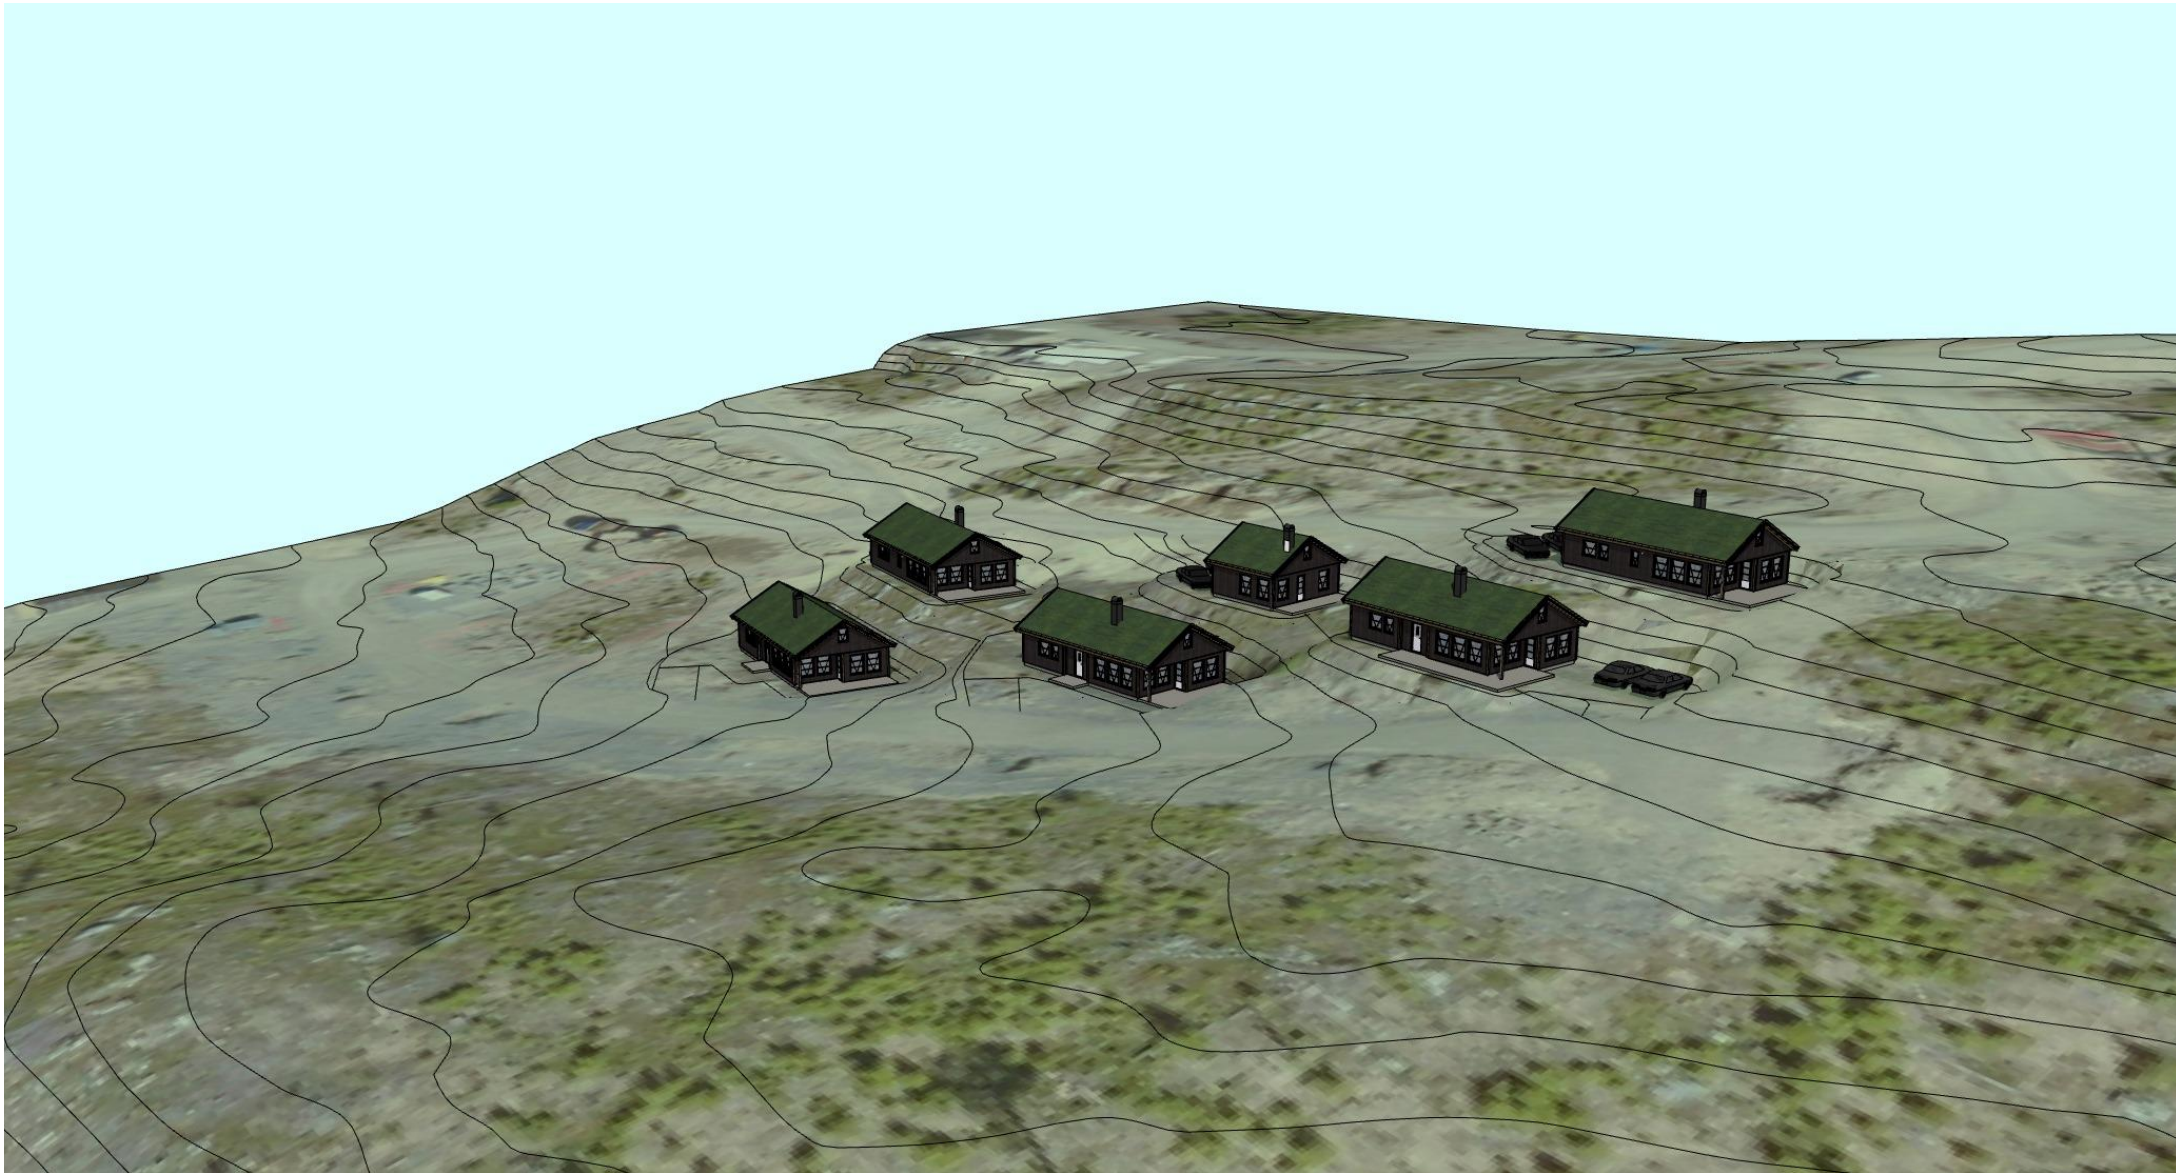


Storsteinlia		faun ®	
Generic Perspective (1)	36	Dato:	Fag:
		16.02.2024	ARK
		Tegningsnr.:	Tegn.
		A-104	PG

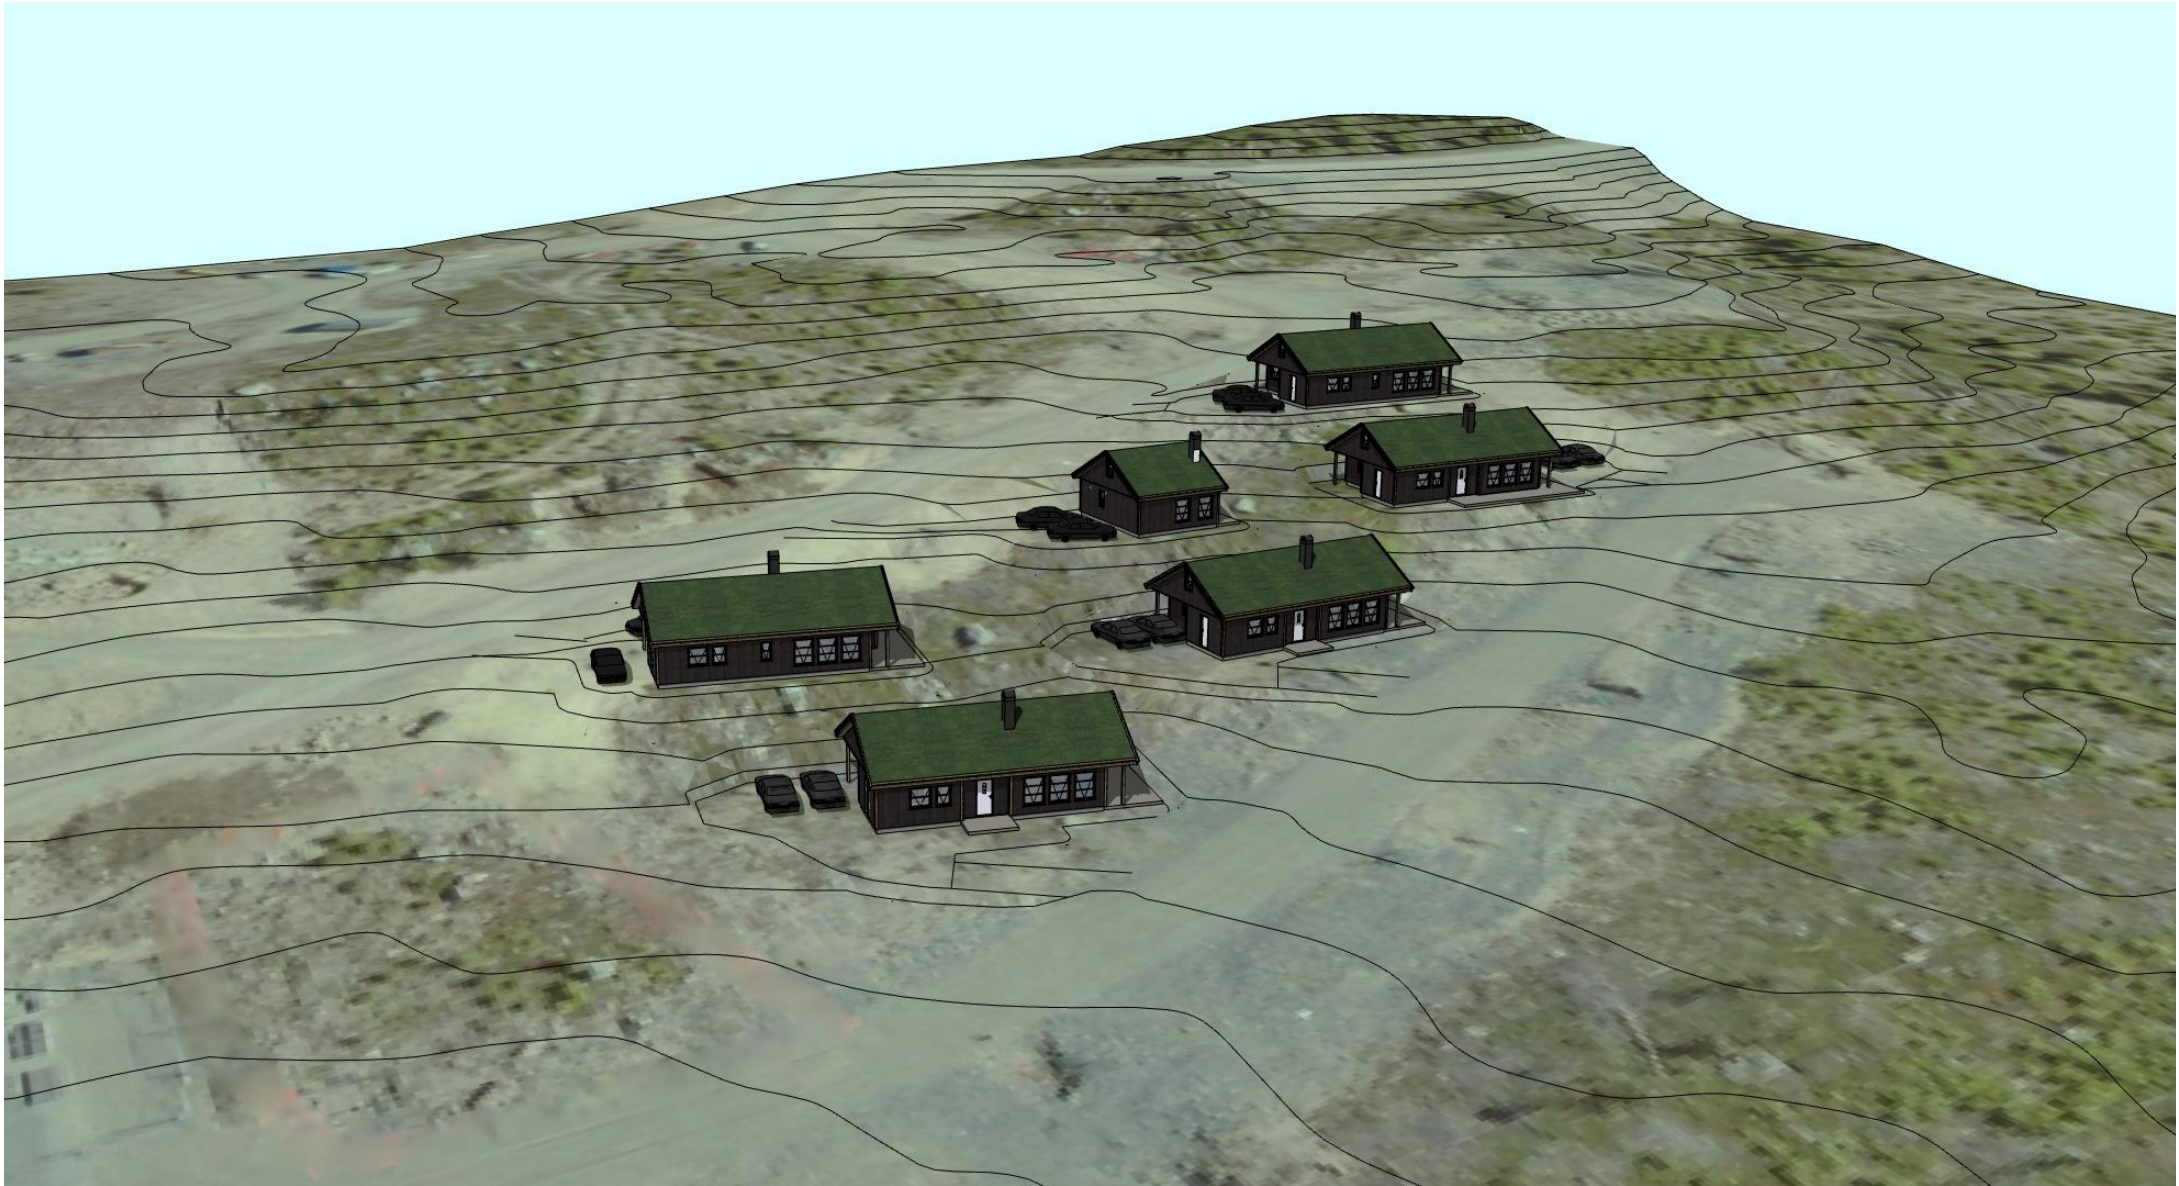


Storsteinlia

faun®

Generic Perspective (2)03	1:243,	Dato:	Fag:
		16.02.2024	ARK
		Tegningsnr.:	Tegn.
		A-105	PG

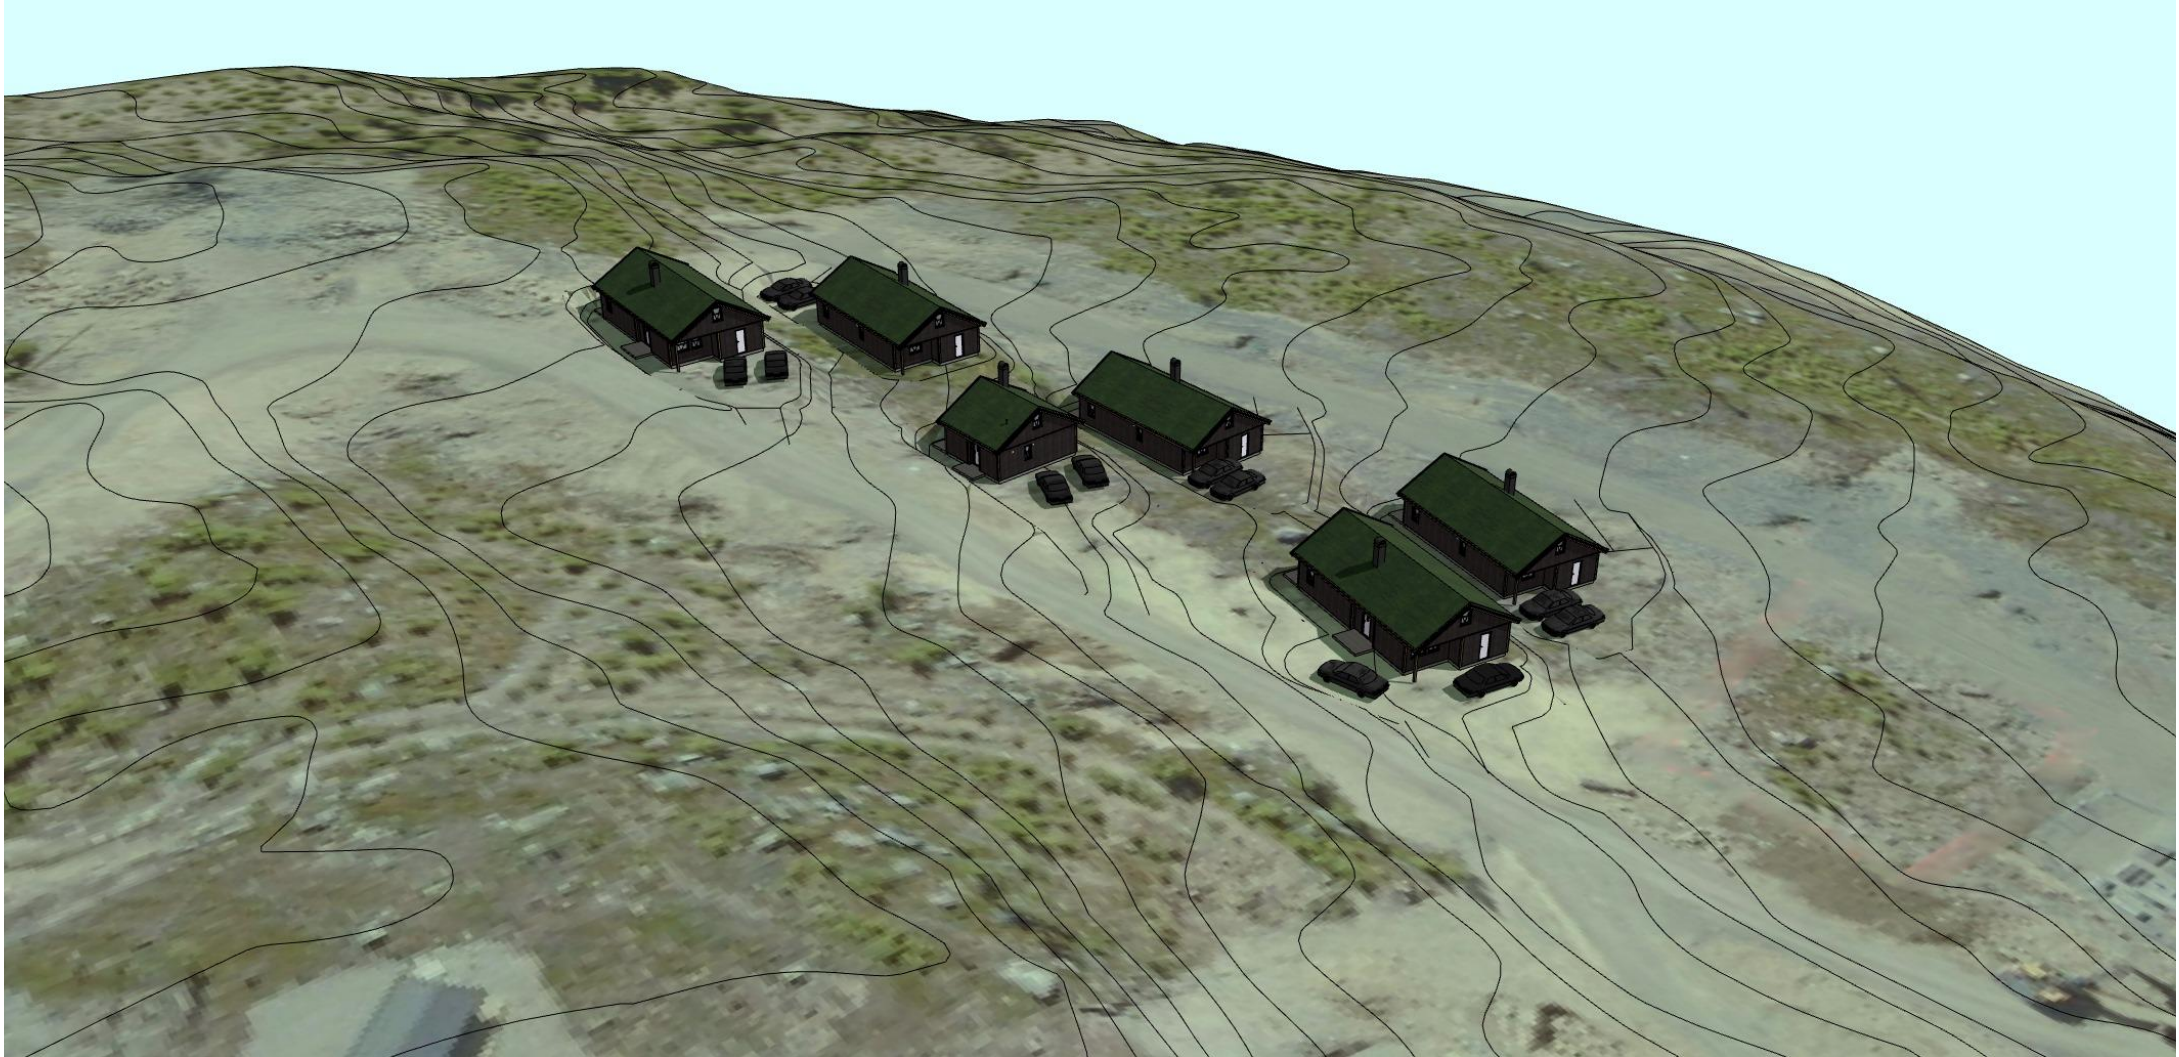


Storsteinlia			faun ®
Generic Perspective (3)76	1:260, 76	Dato:	Fag:
		16.02.2024	ARK
		Tegningsnr.:	Tegn.
		A-106	PG

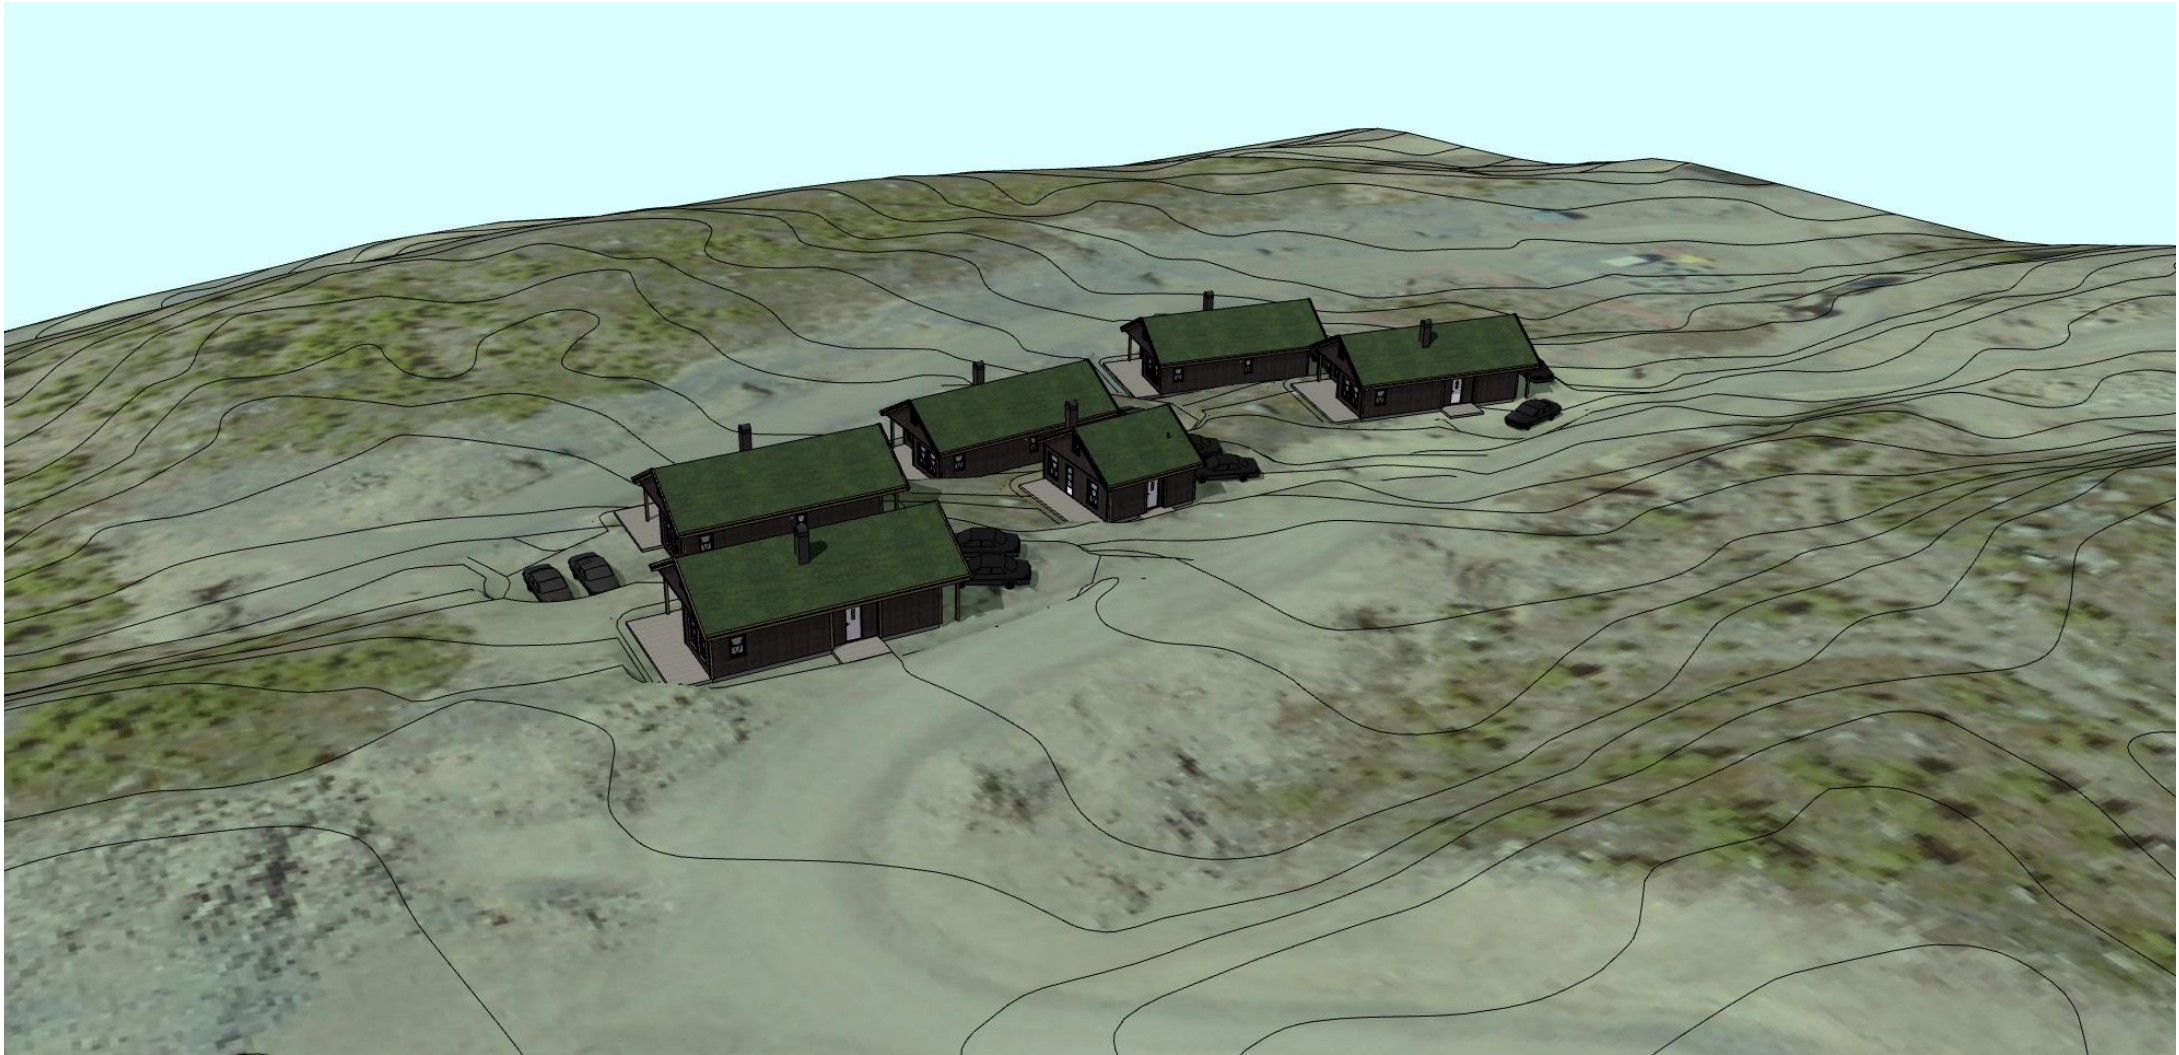


Storsteinlia		faun ®	
Generic Perspective (4)07	1:244,	Dato:	Fag:
		16.02.2024	ARK
		Tegningsnr.:	Tegn.:
		A-107	PG




Storsteinlia		faun [©]	
Fasade Vest Tomt 1	1:100	Dato:	Fag:
		16.02.2024	ARK
		Tegningsnr.:	Tegn.
		A-1081	PG

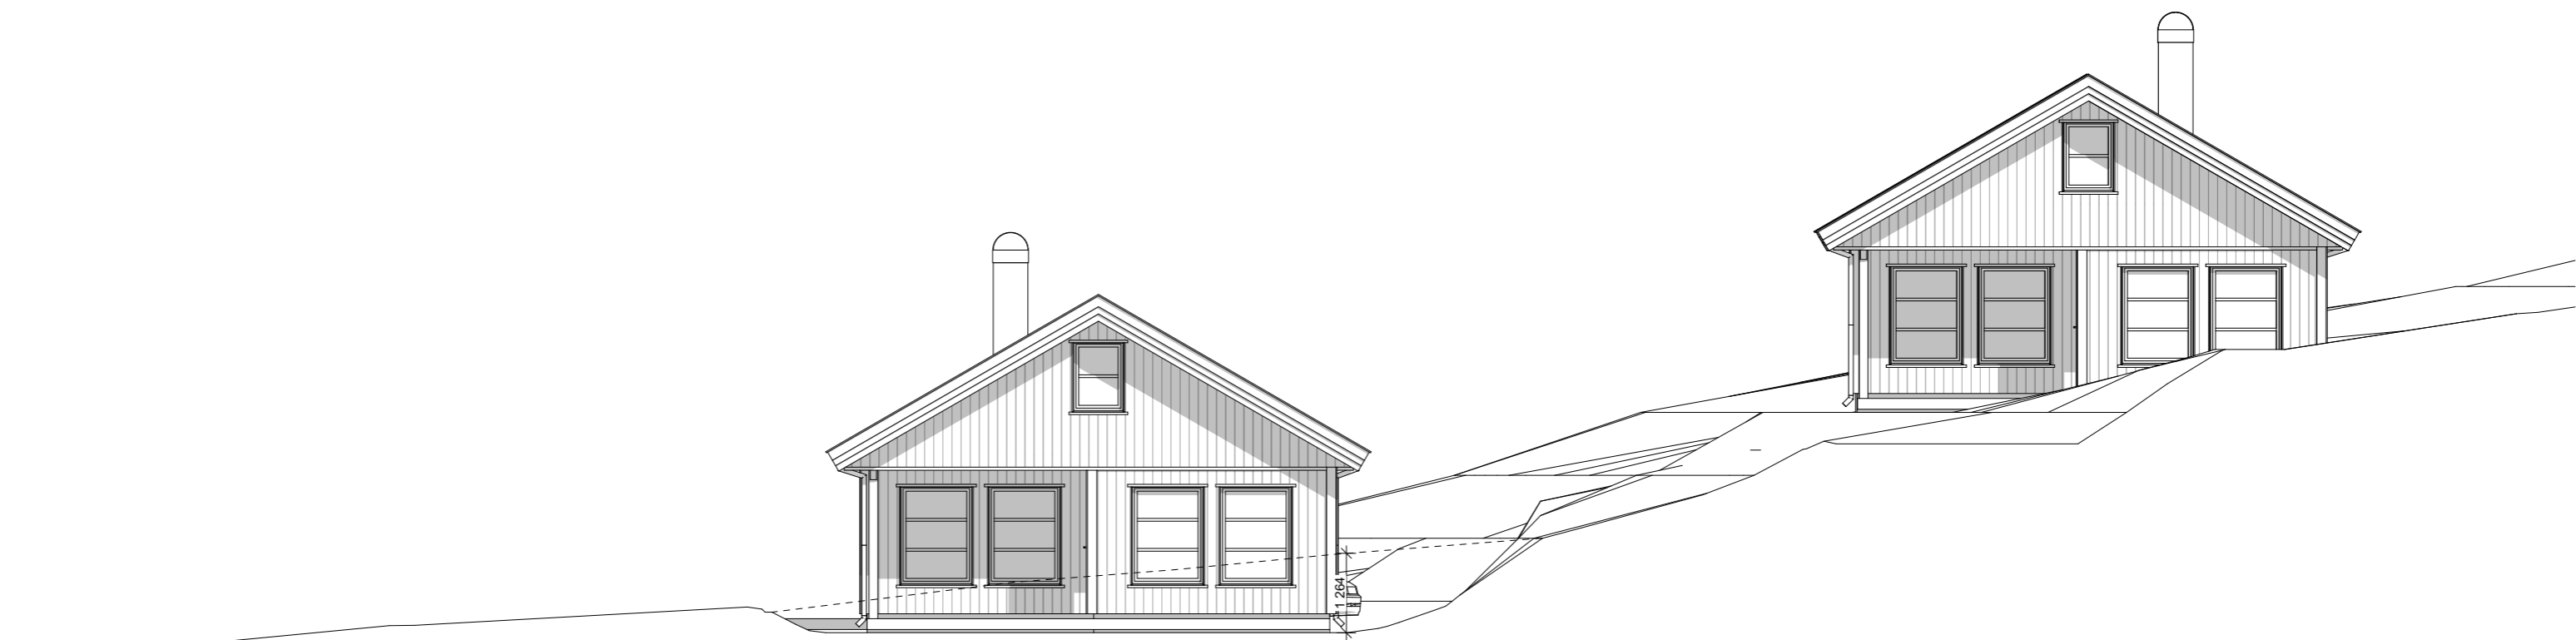


Storsteinlia		faun [©]	
Fasade Sør Tomt 1	1:100	Dato:	Fag:
		16.02.2024	ARK
		Tegningsnr.:	Tegn.
		A-1082	PG

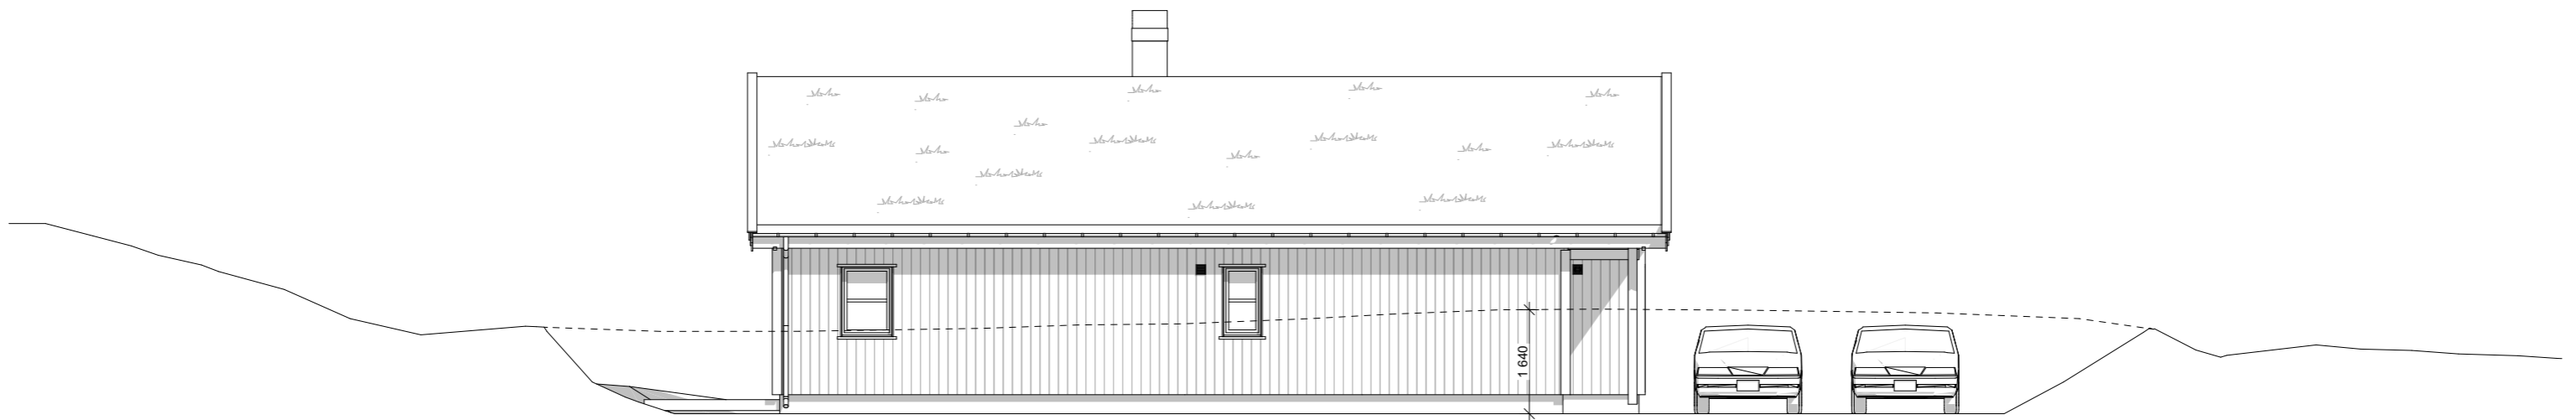

Storsteinlia		faun ®	
Fasade Øst Tomt 1	1:100	Dato: 16.02.2024	Fag: ARK
		Tegningsnr.: A-1083	Tegn. PG

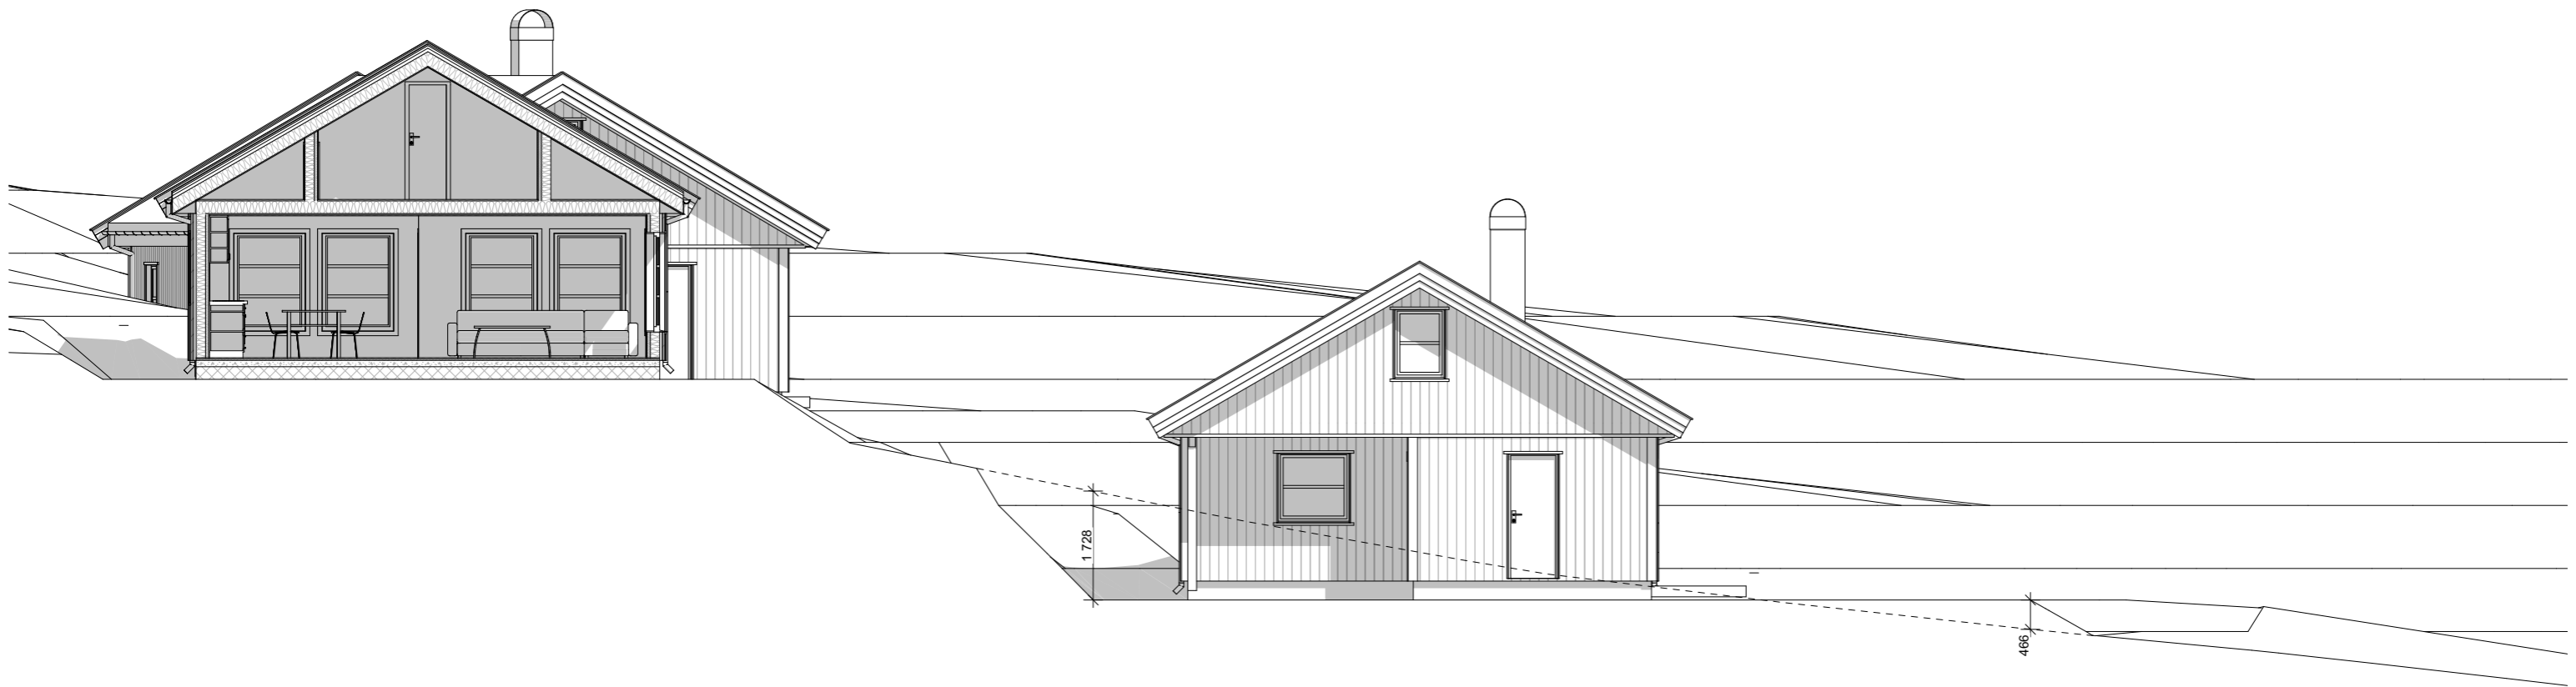


Storsteinlia		faun [©]	
Fasade Nord Tomt 1	1:100	Dato:	Fag:
		16.02.2024	ARK
		Tegningsnr.:	Tegn.
		A-1084	PG

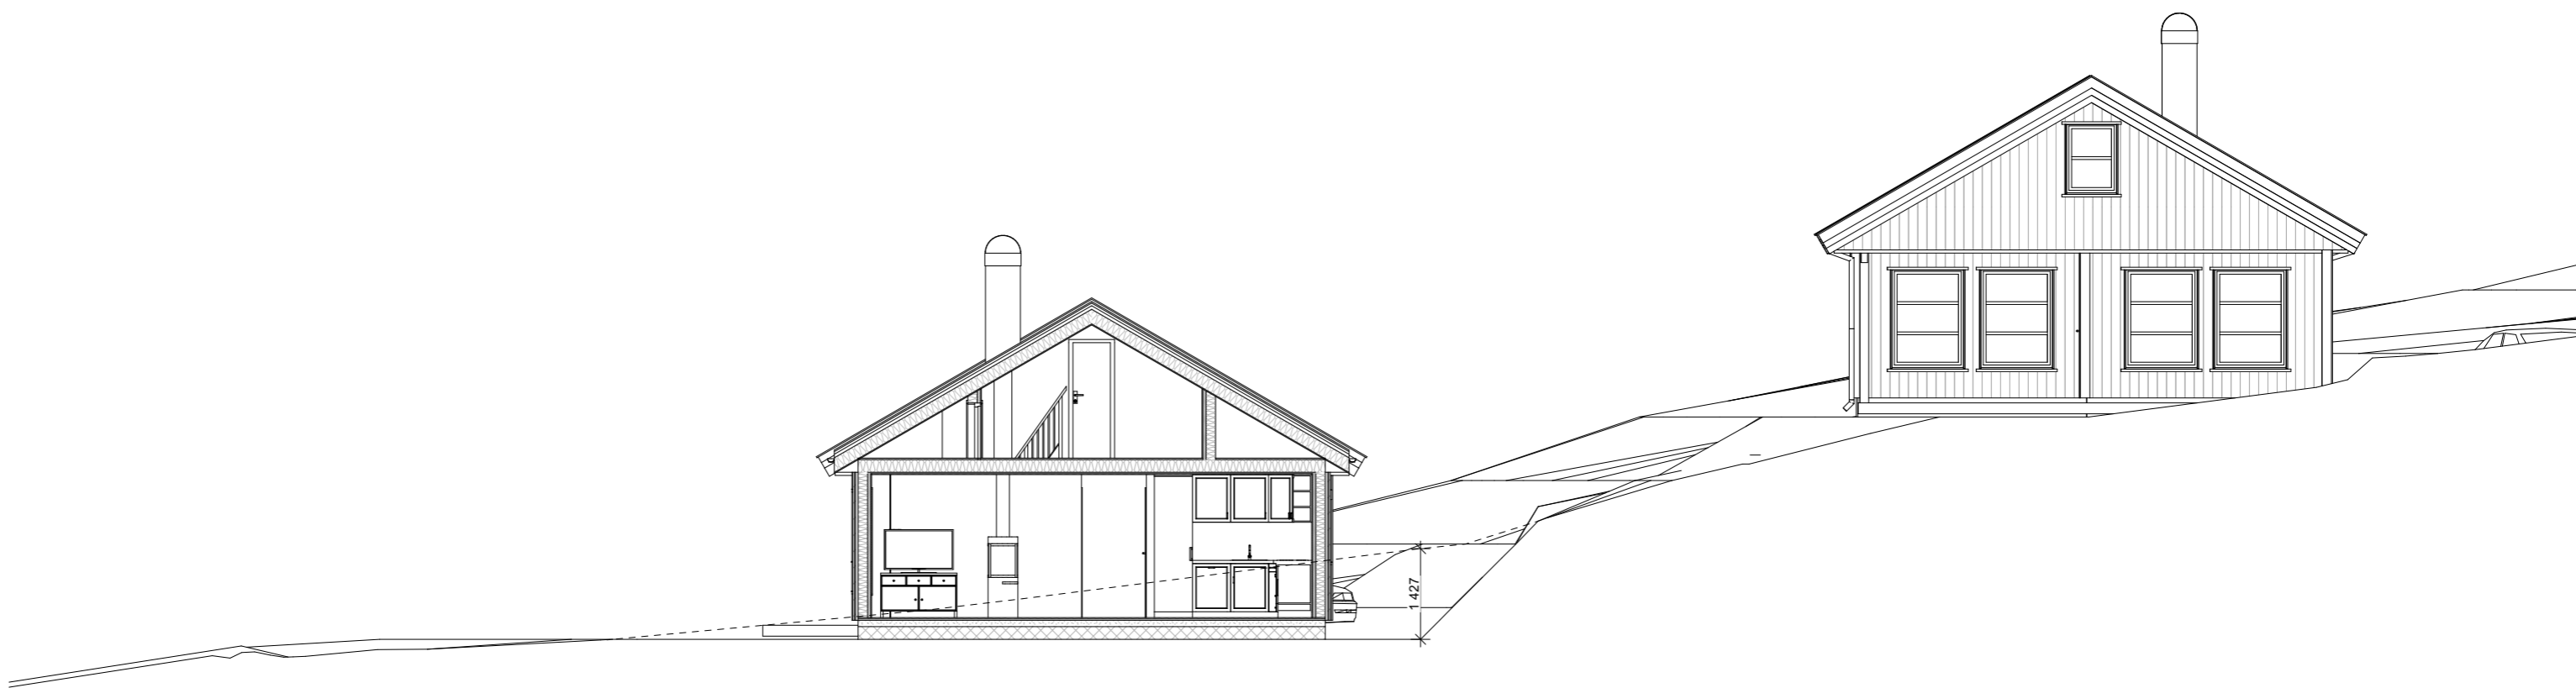


Storsteinlia		faun ®	
Snitt Tomt 1	1:100	Dato: 16.02.2024	Fag: ARK
		Tegningsnr.: A-1085	Tegn. PG




Storsteinlia		faun [®]	
Fasade Vest Tomt 2	1:100	Dato: 16.02.2024	Fag: ARK
		Tegningsnr.: A-1091	Tegn. PG

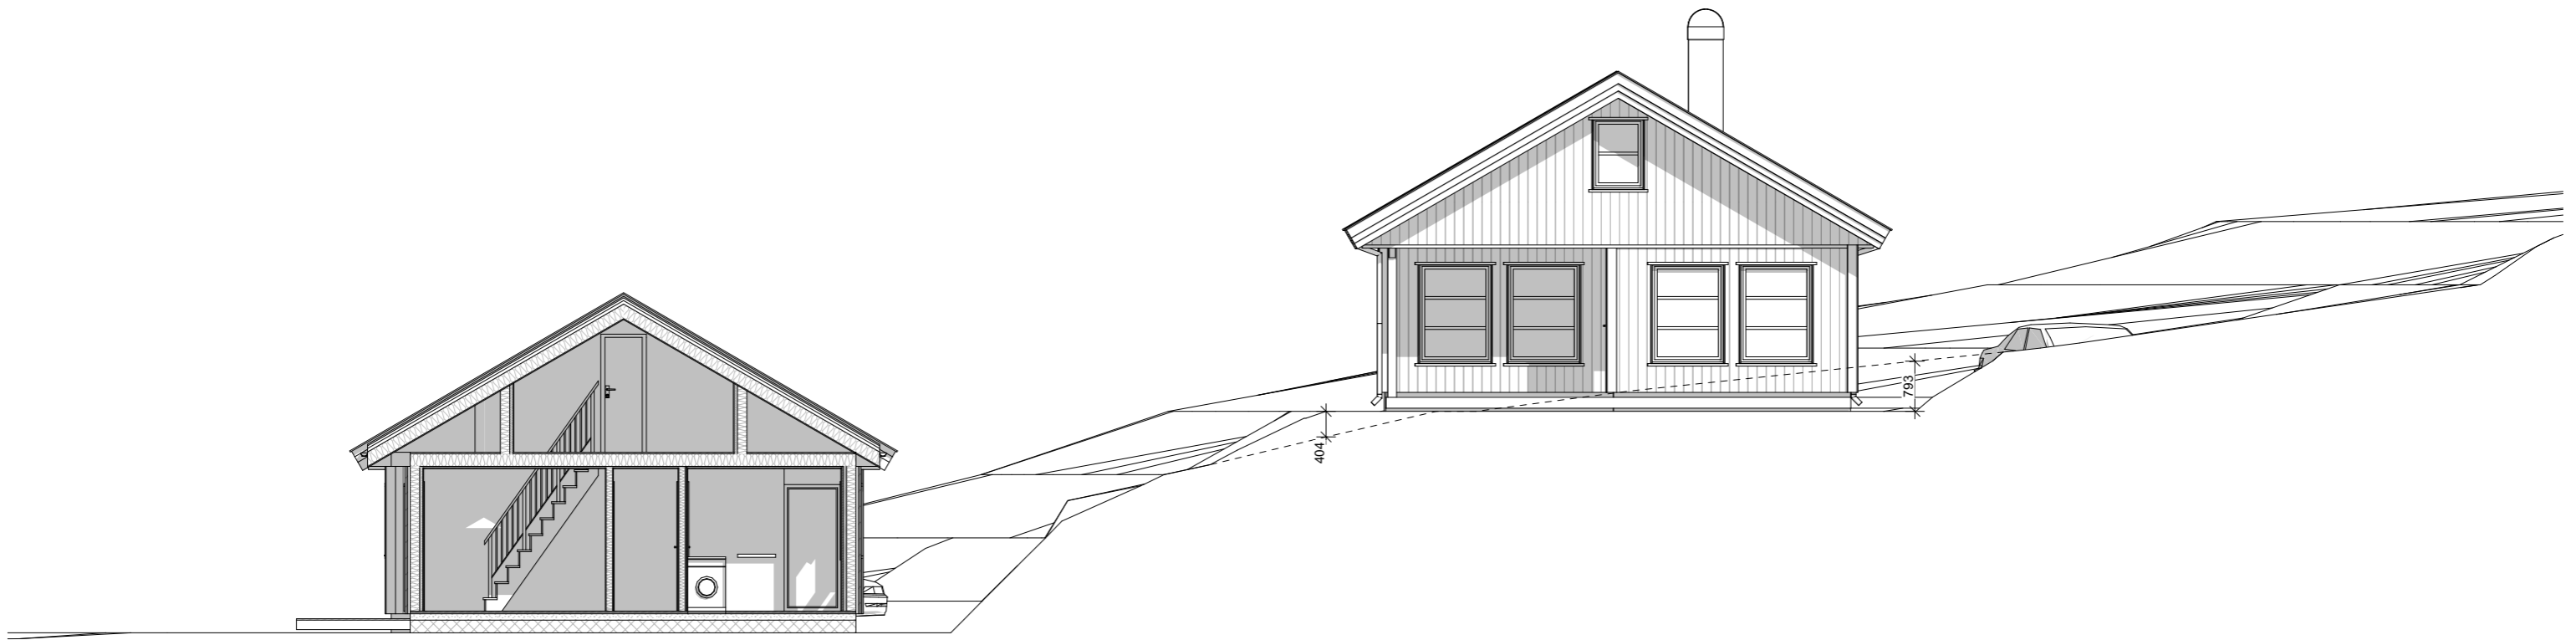


Storsteinlia		faun [©]	
Fasade Sør Tomt 2	1 : 100	Dato: 16.02.2024	Fag: ARK
		Tegningsnr.: A-1092	Tegn. PG

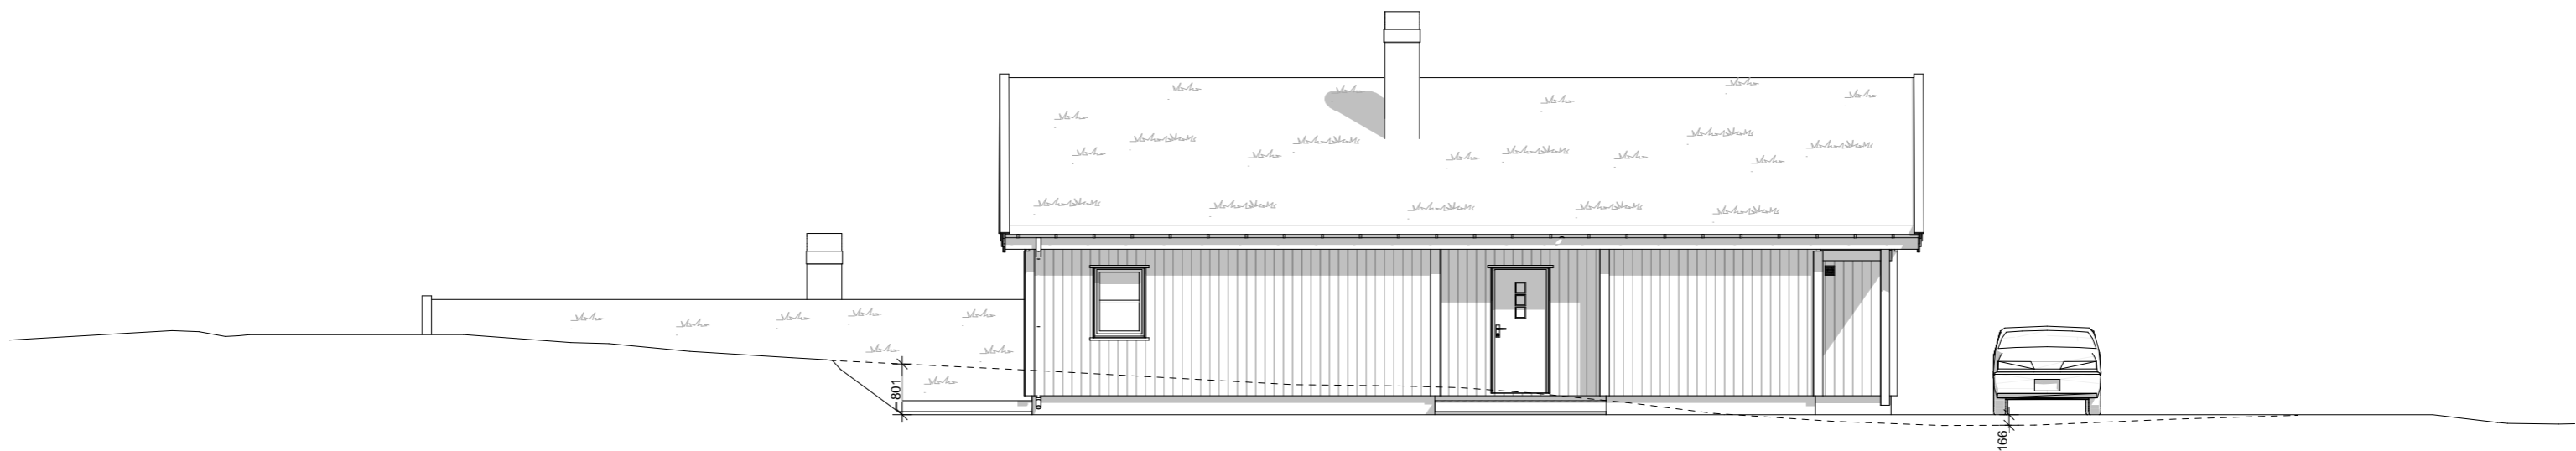


Storsteinlia		faun ®	
Fasade Øst Tomt 2	1:100	Dato: 16.02.2024	Fag: ARK
		Tegningsnr.: A-1093	Tegn. PG

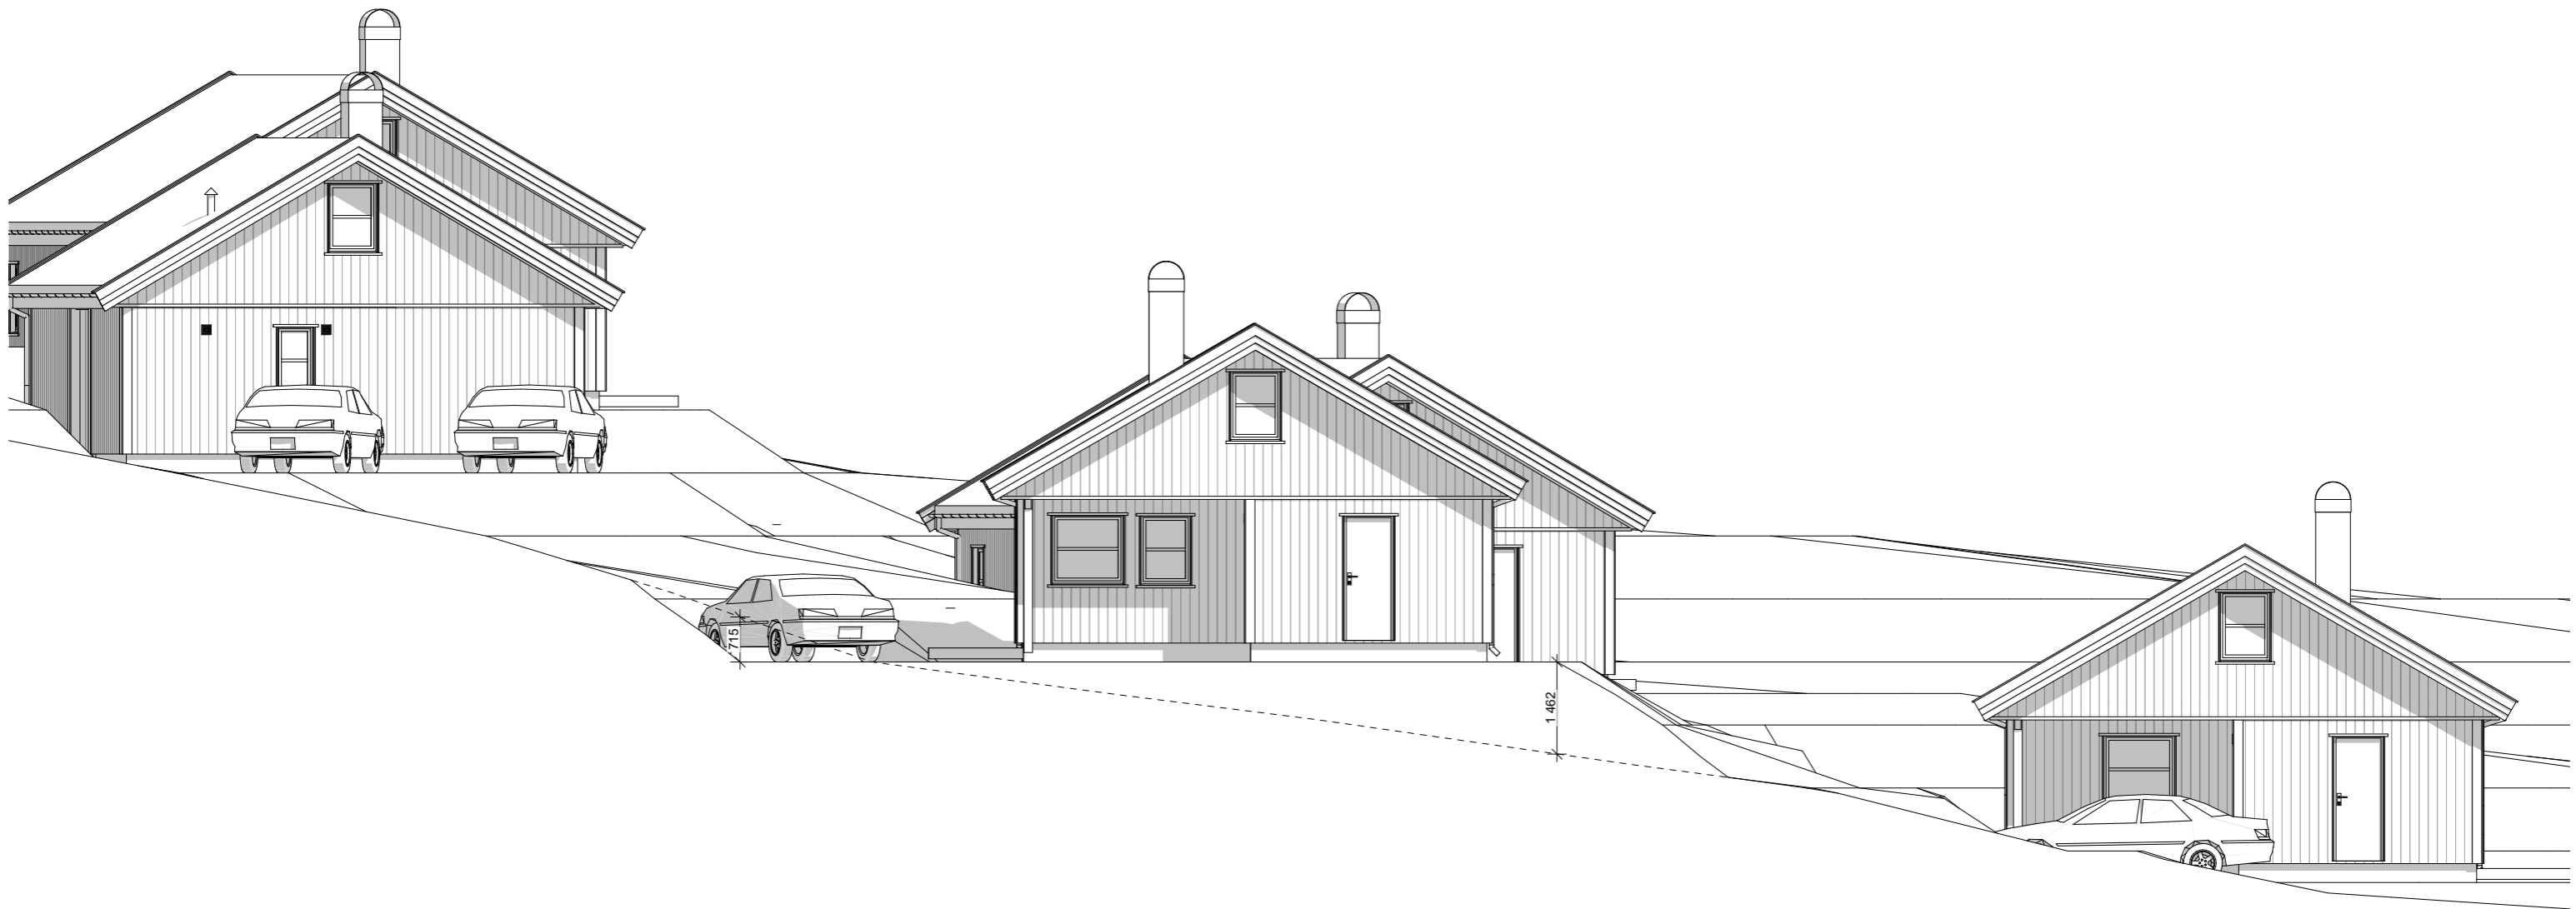


Storsteinlia		faun ®	
Fasade Nord Tomt 2	1:100	Dato:	Fag:
		Tegningsnr.:	Tegn.
		16.02.2024	ARK
		A-1094	PG

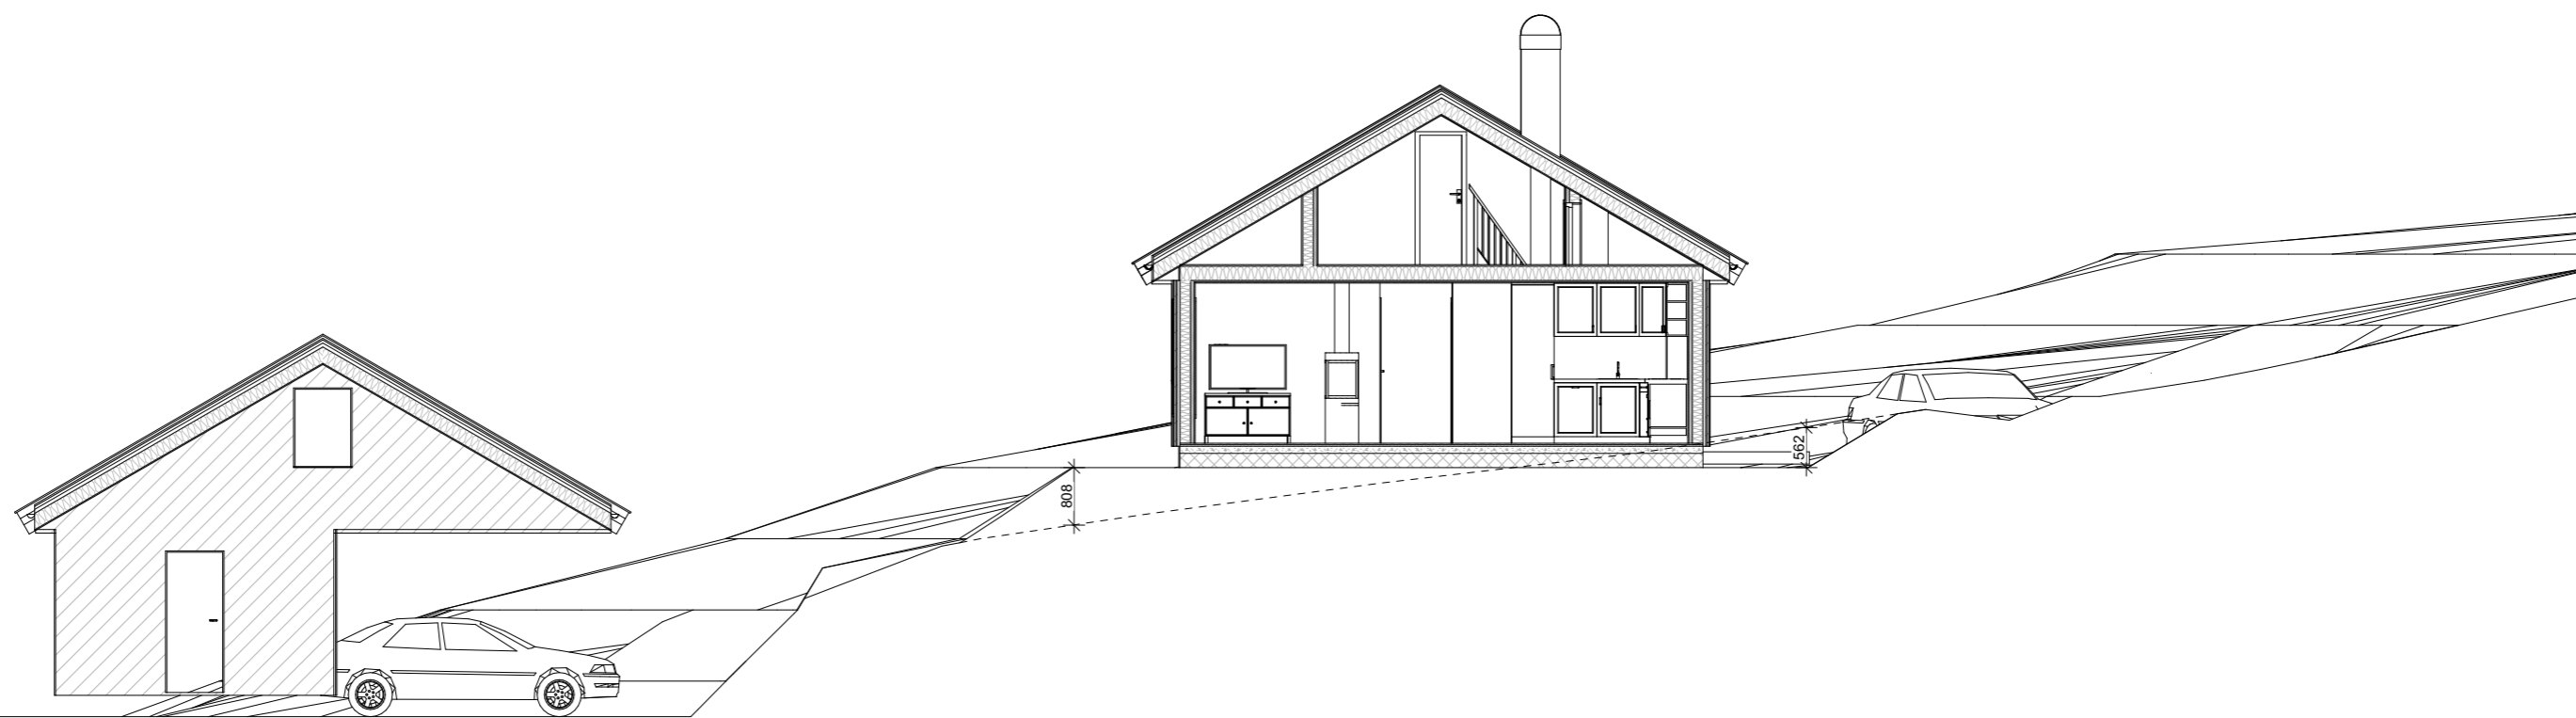


Storsteinlia		faun [©]	
Snitt Tomt 2	1:100	Dato:	Fag:
		16.02.2024	ARK
		Tegningsnr.:	Tegn.
		A-1095	PG

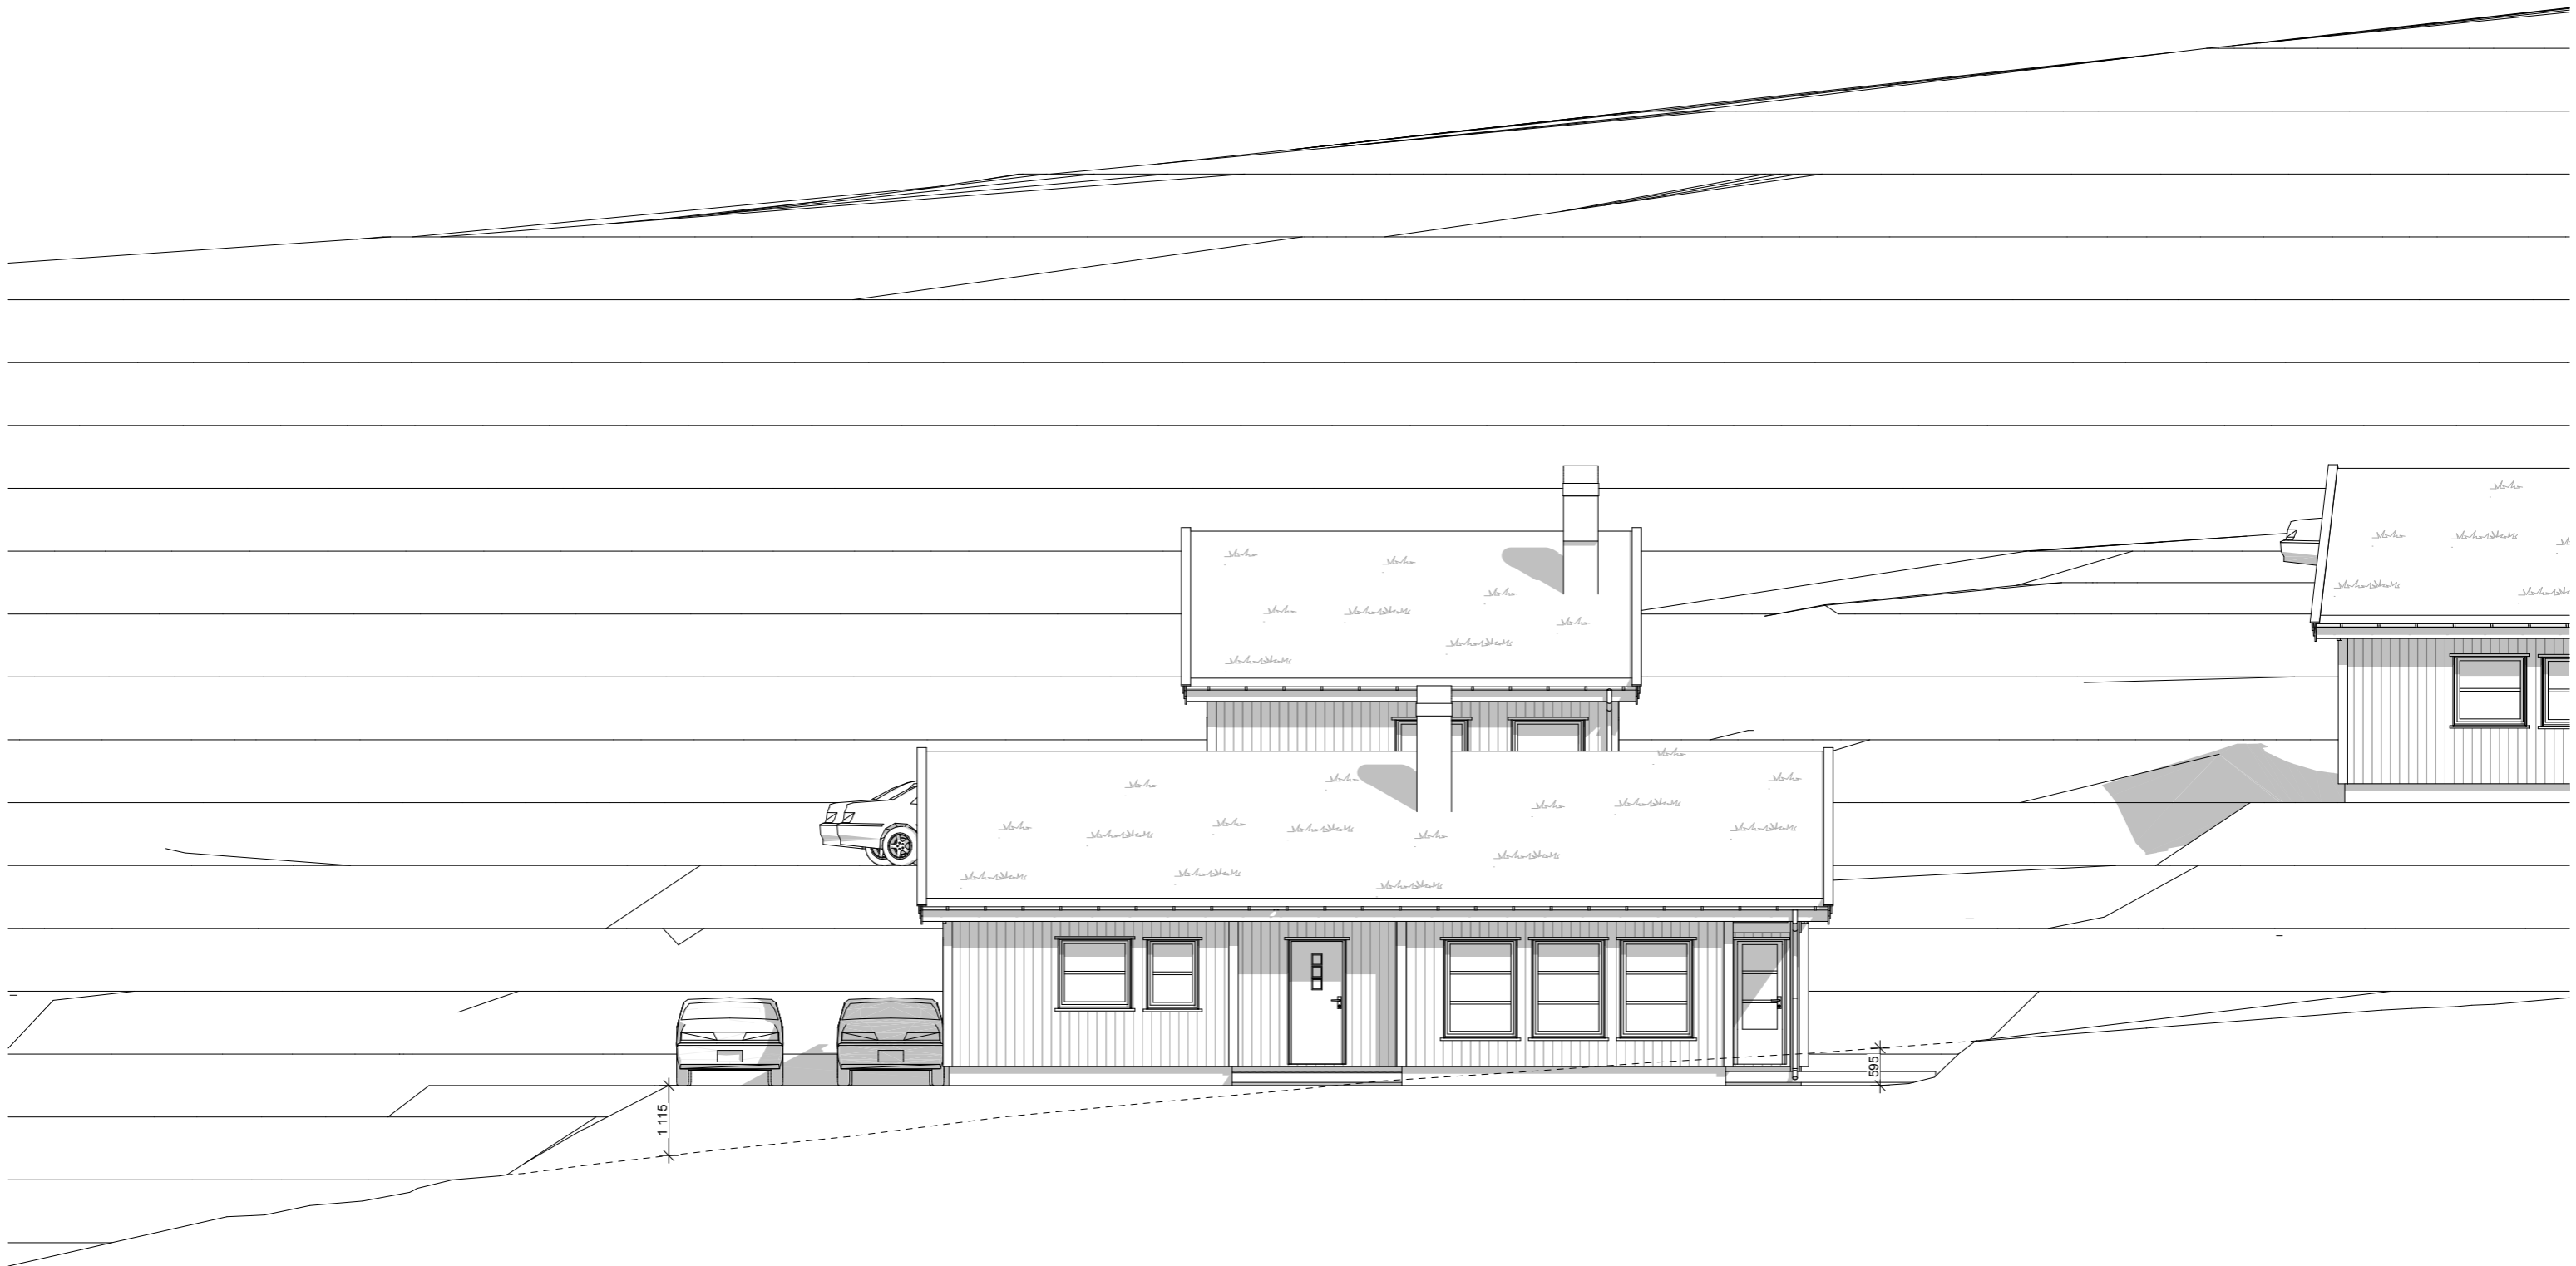


Storsteinlia		faun ®	
Fasade Vest Tomt 3	1:100	Dato:	Fag:
		16.02.2024	ARK
		Tegningsnr.:	Tegn.
		A-10101	PG

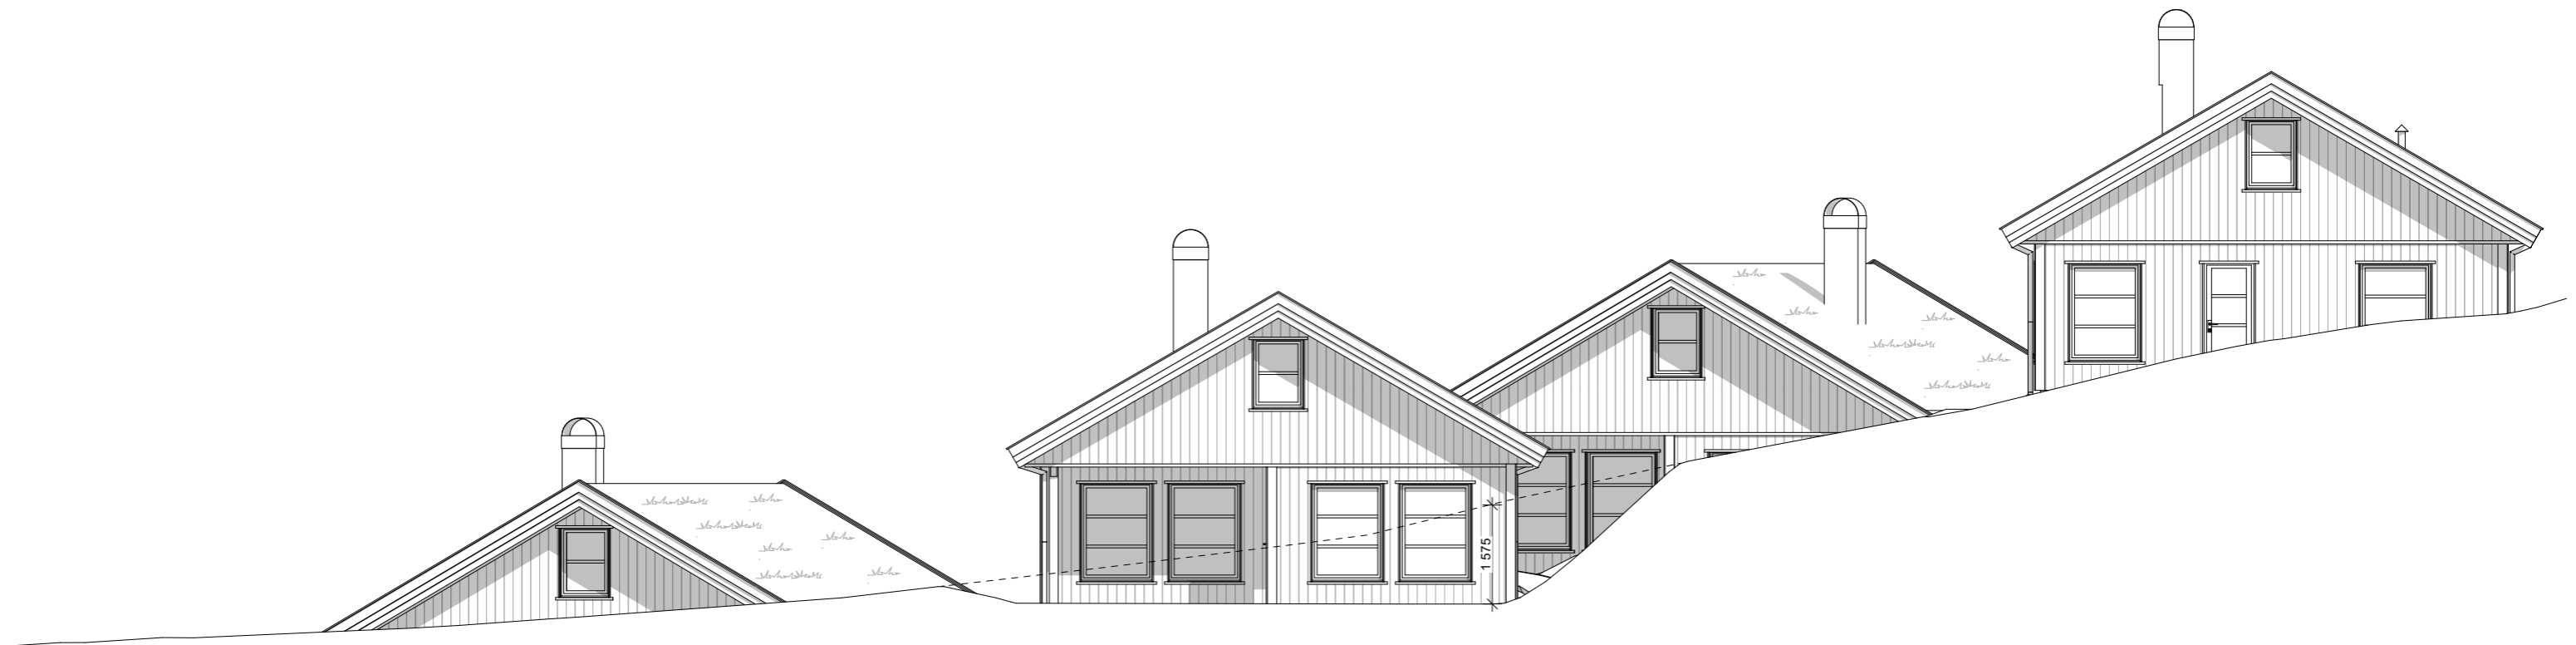


Storsteinlia		faun ®	
Fasade Sør Tomt 3	1:100	Dato: 16.02.2024	Fag: ARK
		Tegningsnr.: A-10102	Tegn. PG

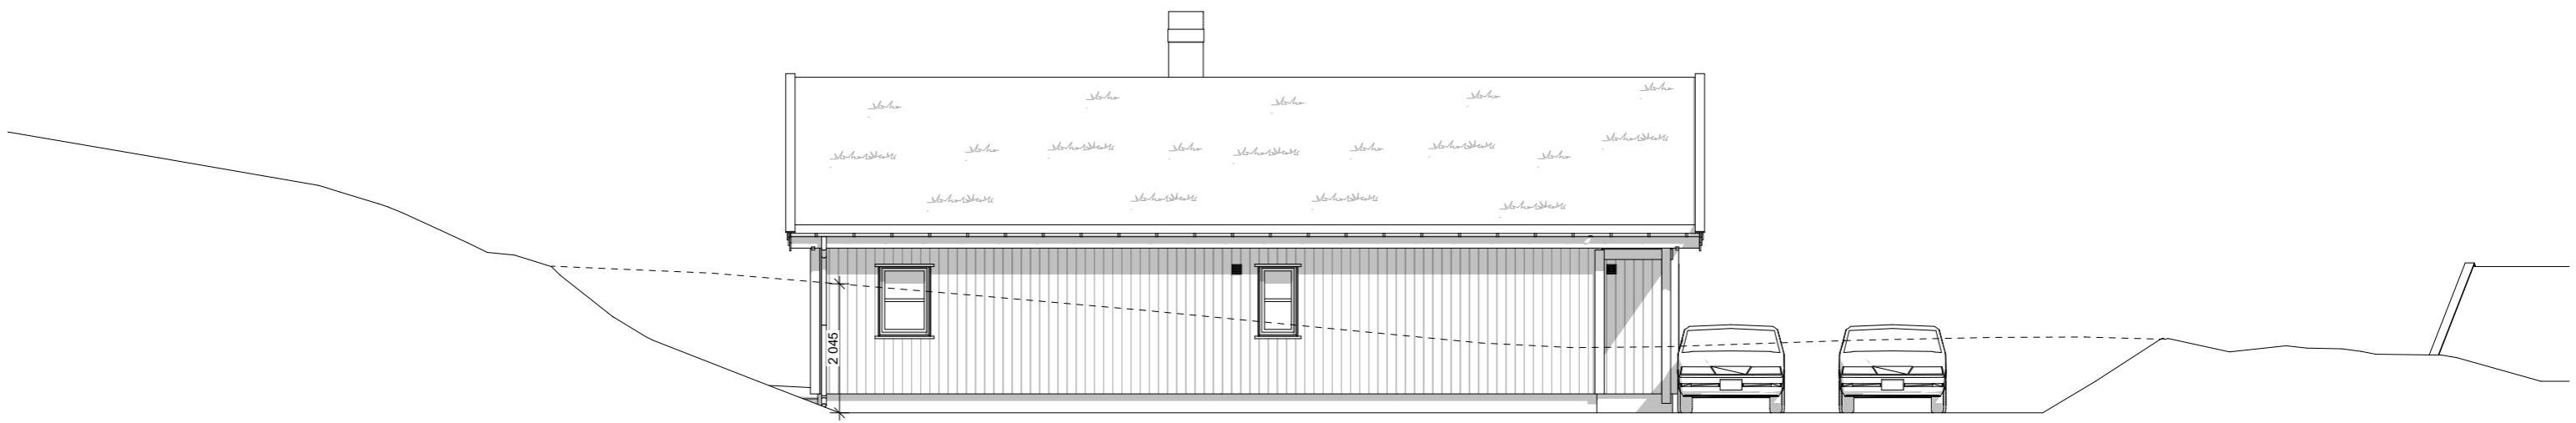

Storsteinlia		faun ®	
Fasade Øst Tomt 3	1:100	Dato: 16.02.2024	Fag: ARK
		Tegningsnr.: A-10103	Tegn. PG

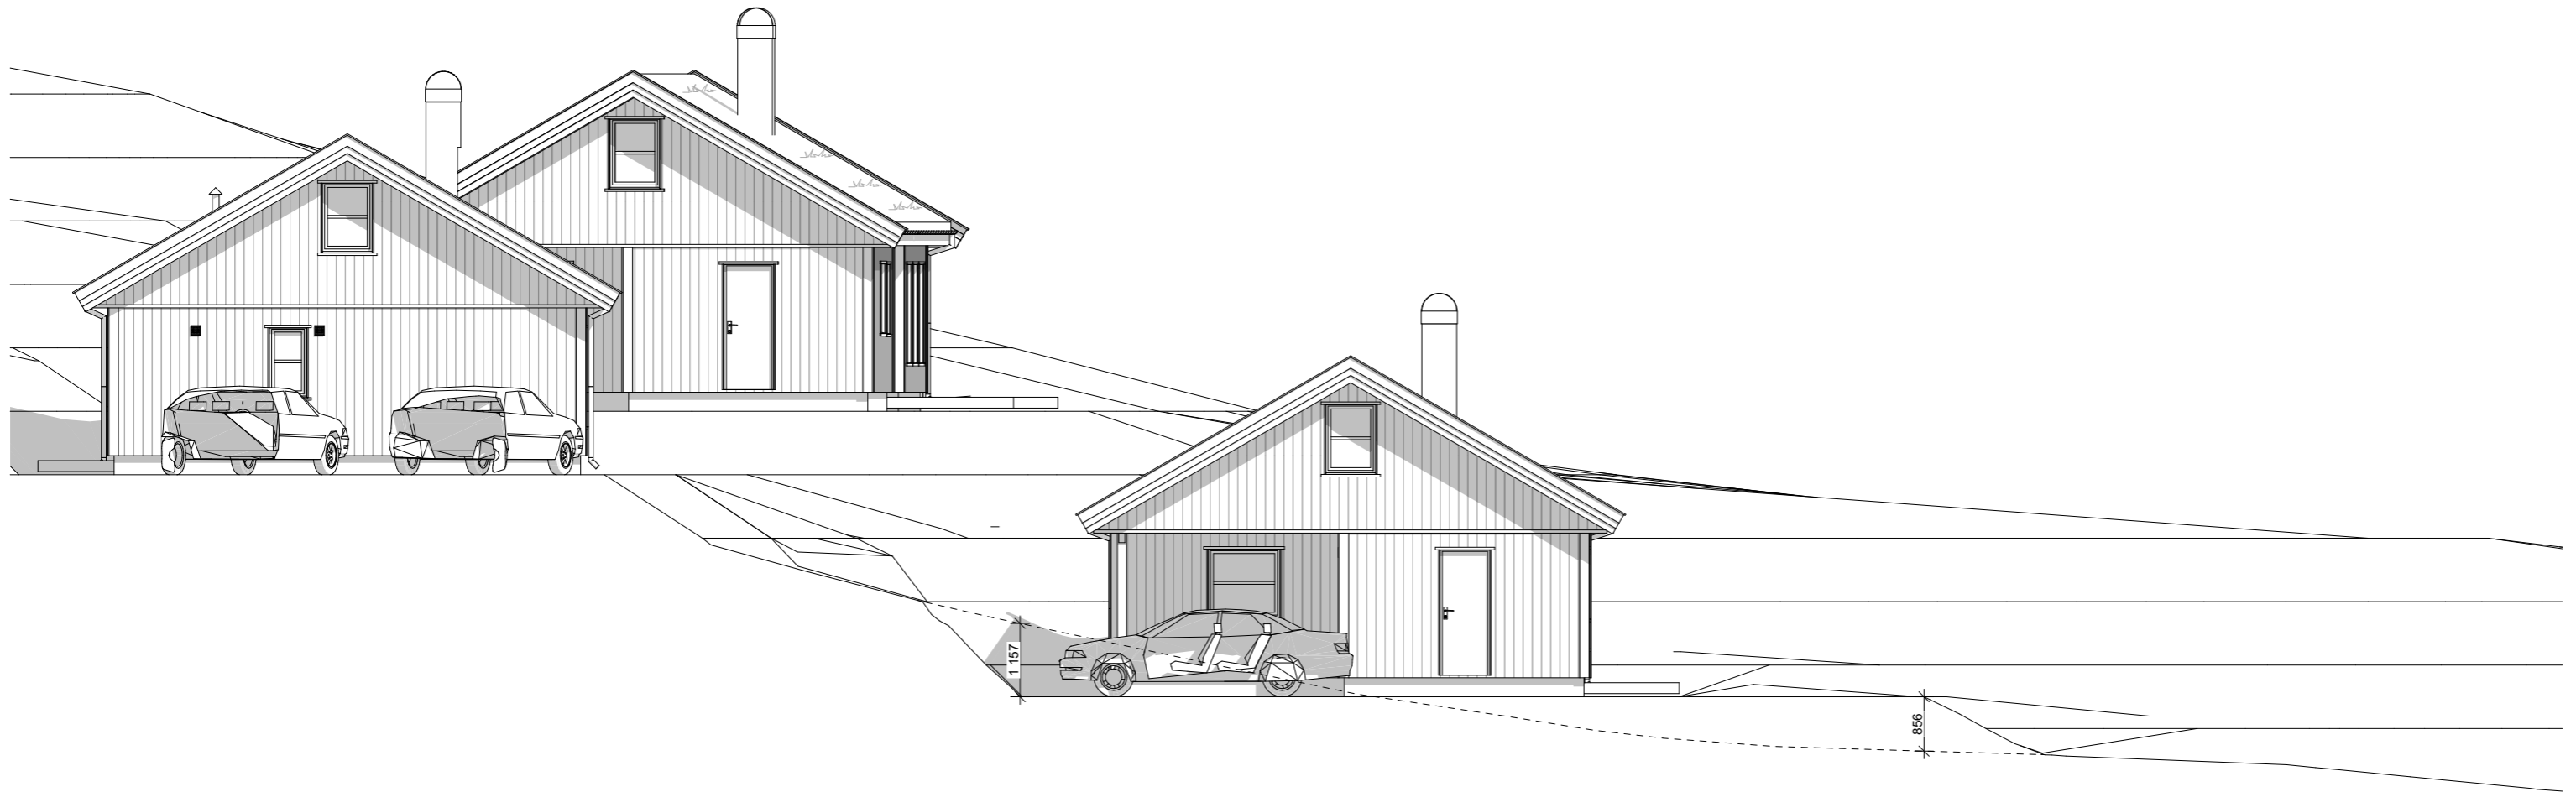


Storsteinlia		faun ®	
Fasade Nord Tomt 3	1:100	Dato:	Fag:
		16.02.2024	ARK
		Tegningsnr.:	Tegn.
		A-10104	PG

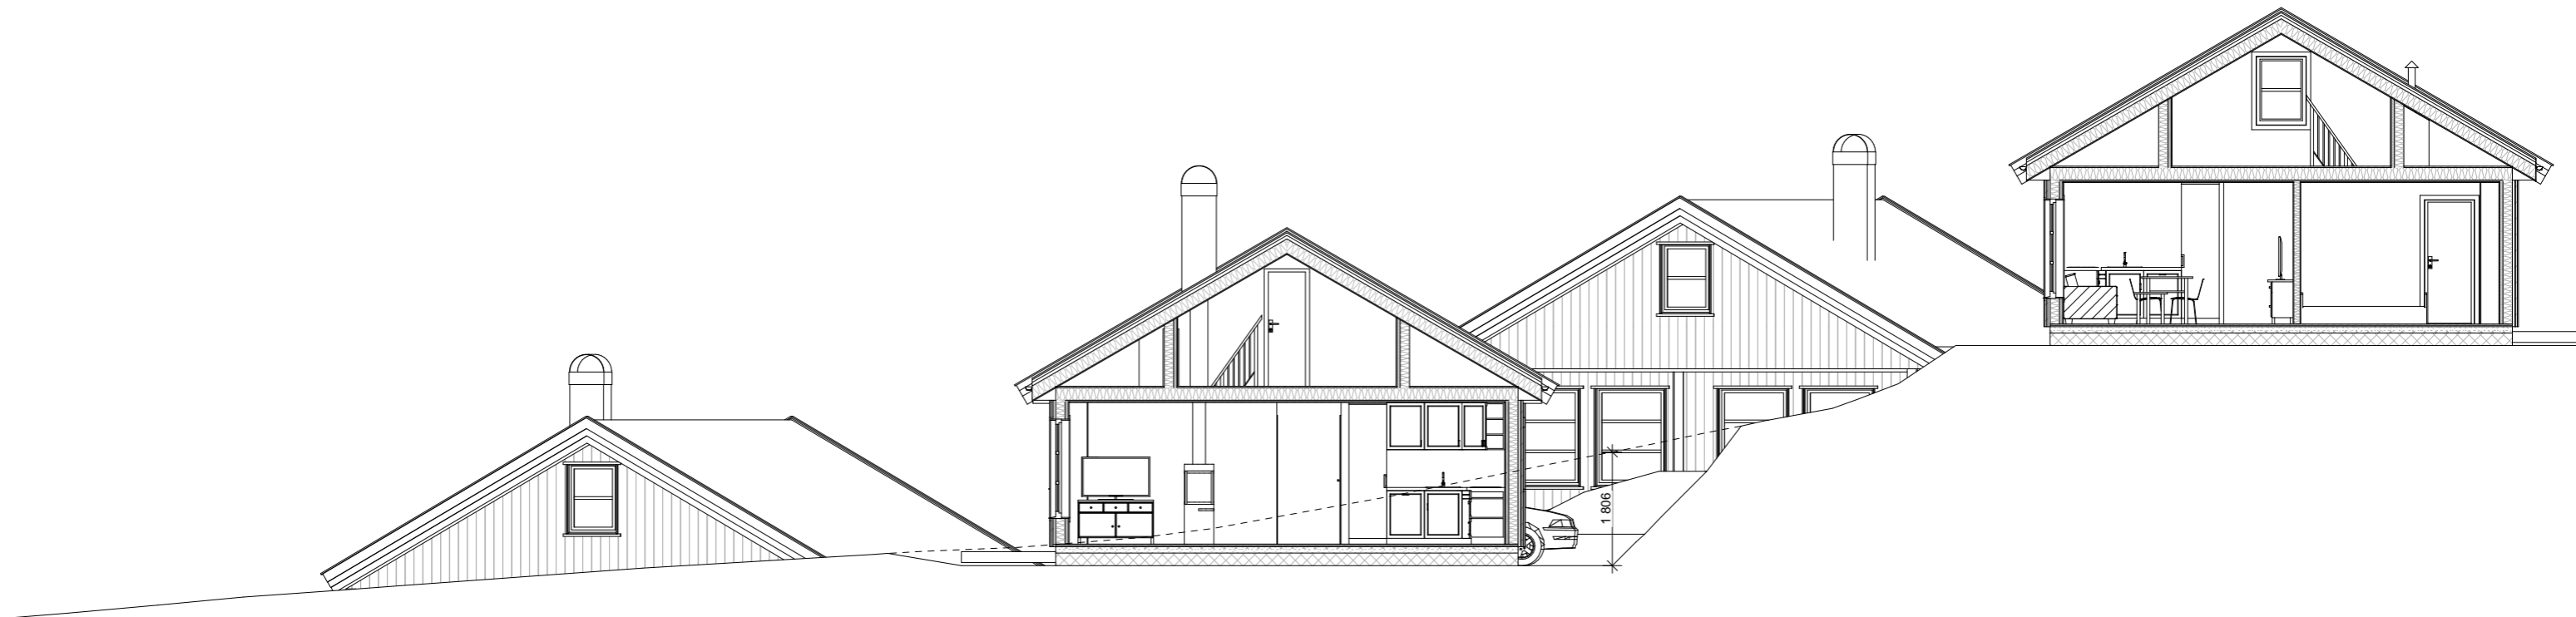


Storsteinlia		faun [®]	
Snitt Tomt 3	1:100	Dato:	Fag:
		16.02.2024	ARK
		Tegningsnr.:	Tegn.:
		A-10105	PG




Storsteinlia		faun [©]	
Fasade Vest Tomt 4	1:100	Dato: 16.02.2024	Fag: ARK
		Tegningsnr.: A-10111	Tegn. PG

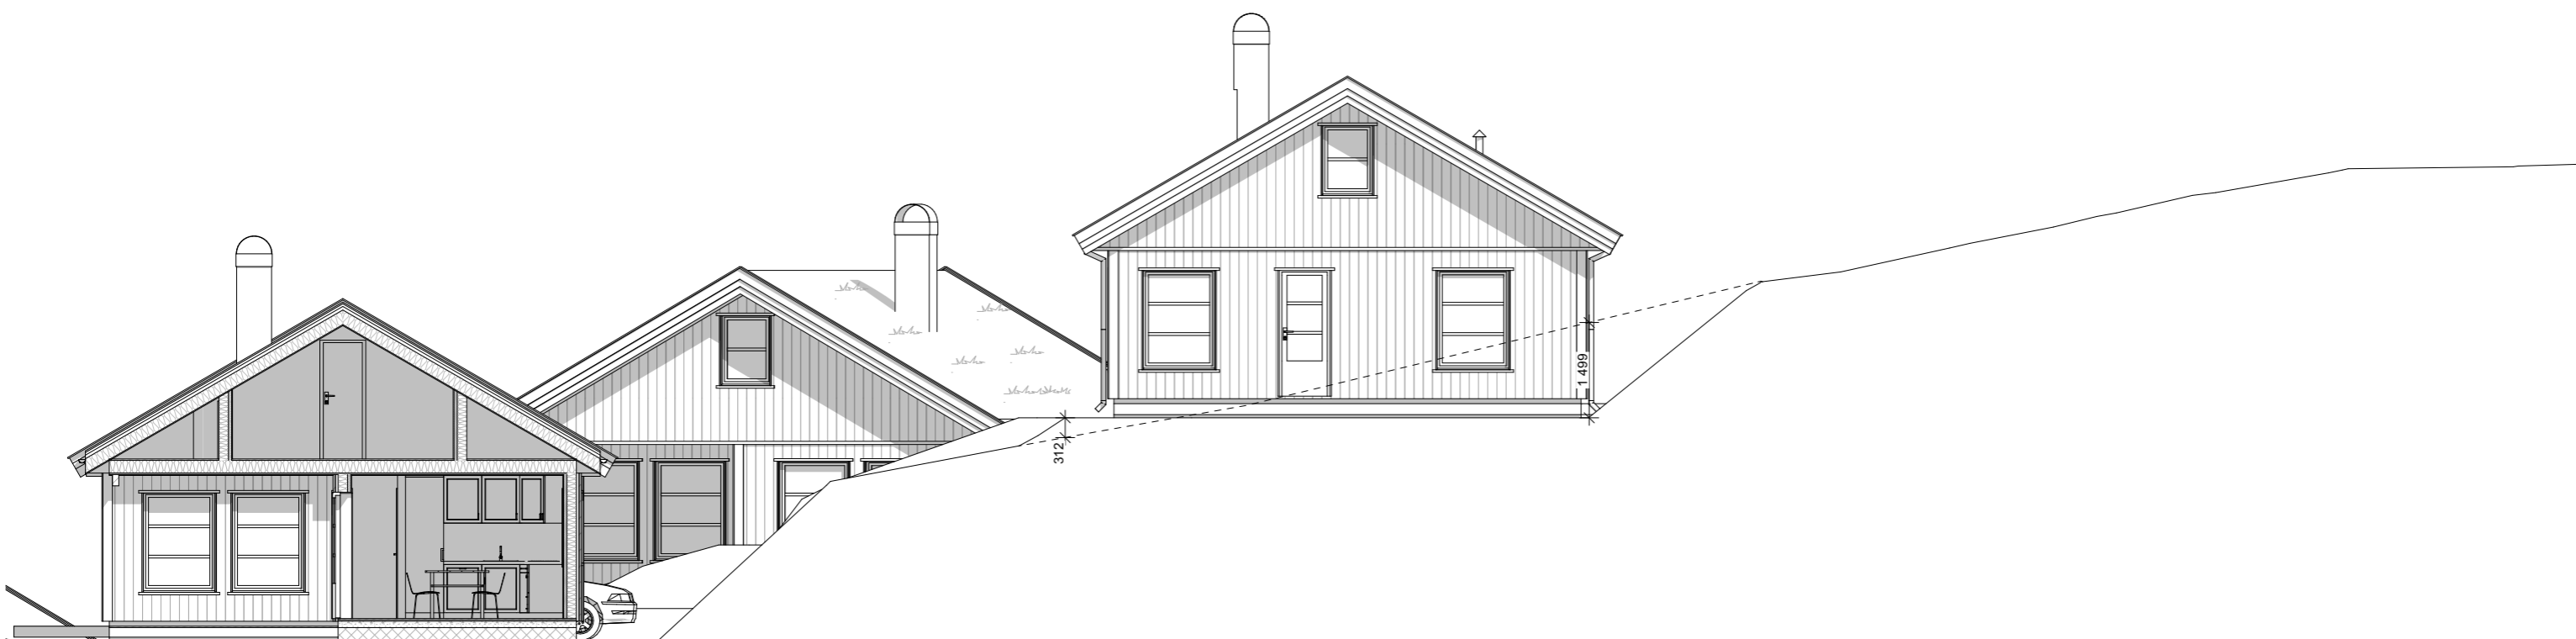


Storsteinlia		faun [©]	
Fasade Sør Tomt 4	1:100	Dato: 16.02.2024	Fag: ARK
		Tegningsnr.: A-10112	Tegn. PG

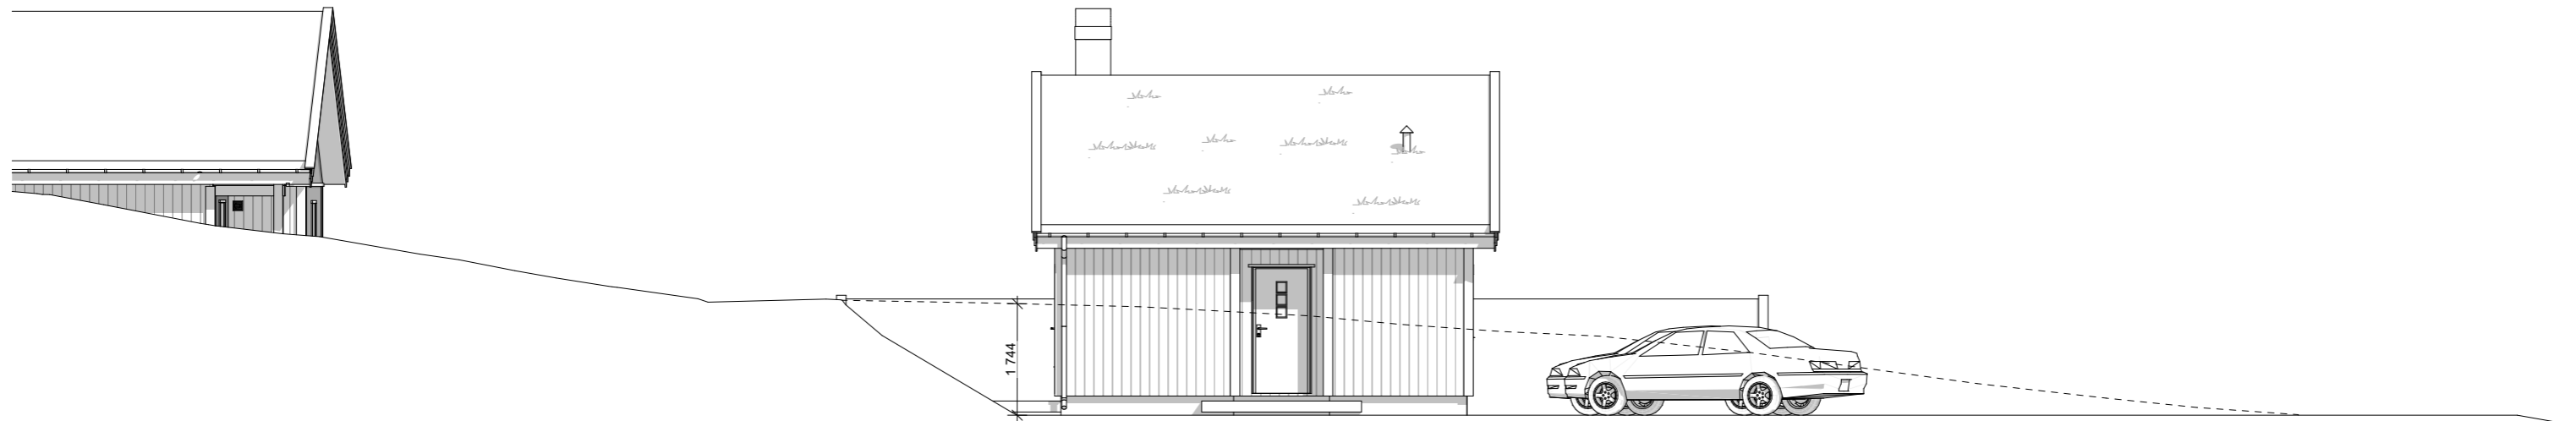

Storsteinlia		faun [©]	
Fasade Øst Tomt 4	1:100	Dato: 16.02.2024	Fag: ARK
		Tegningsnr.: A-10113	Tegn. PG

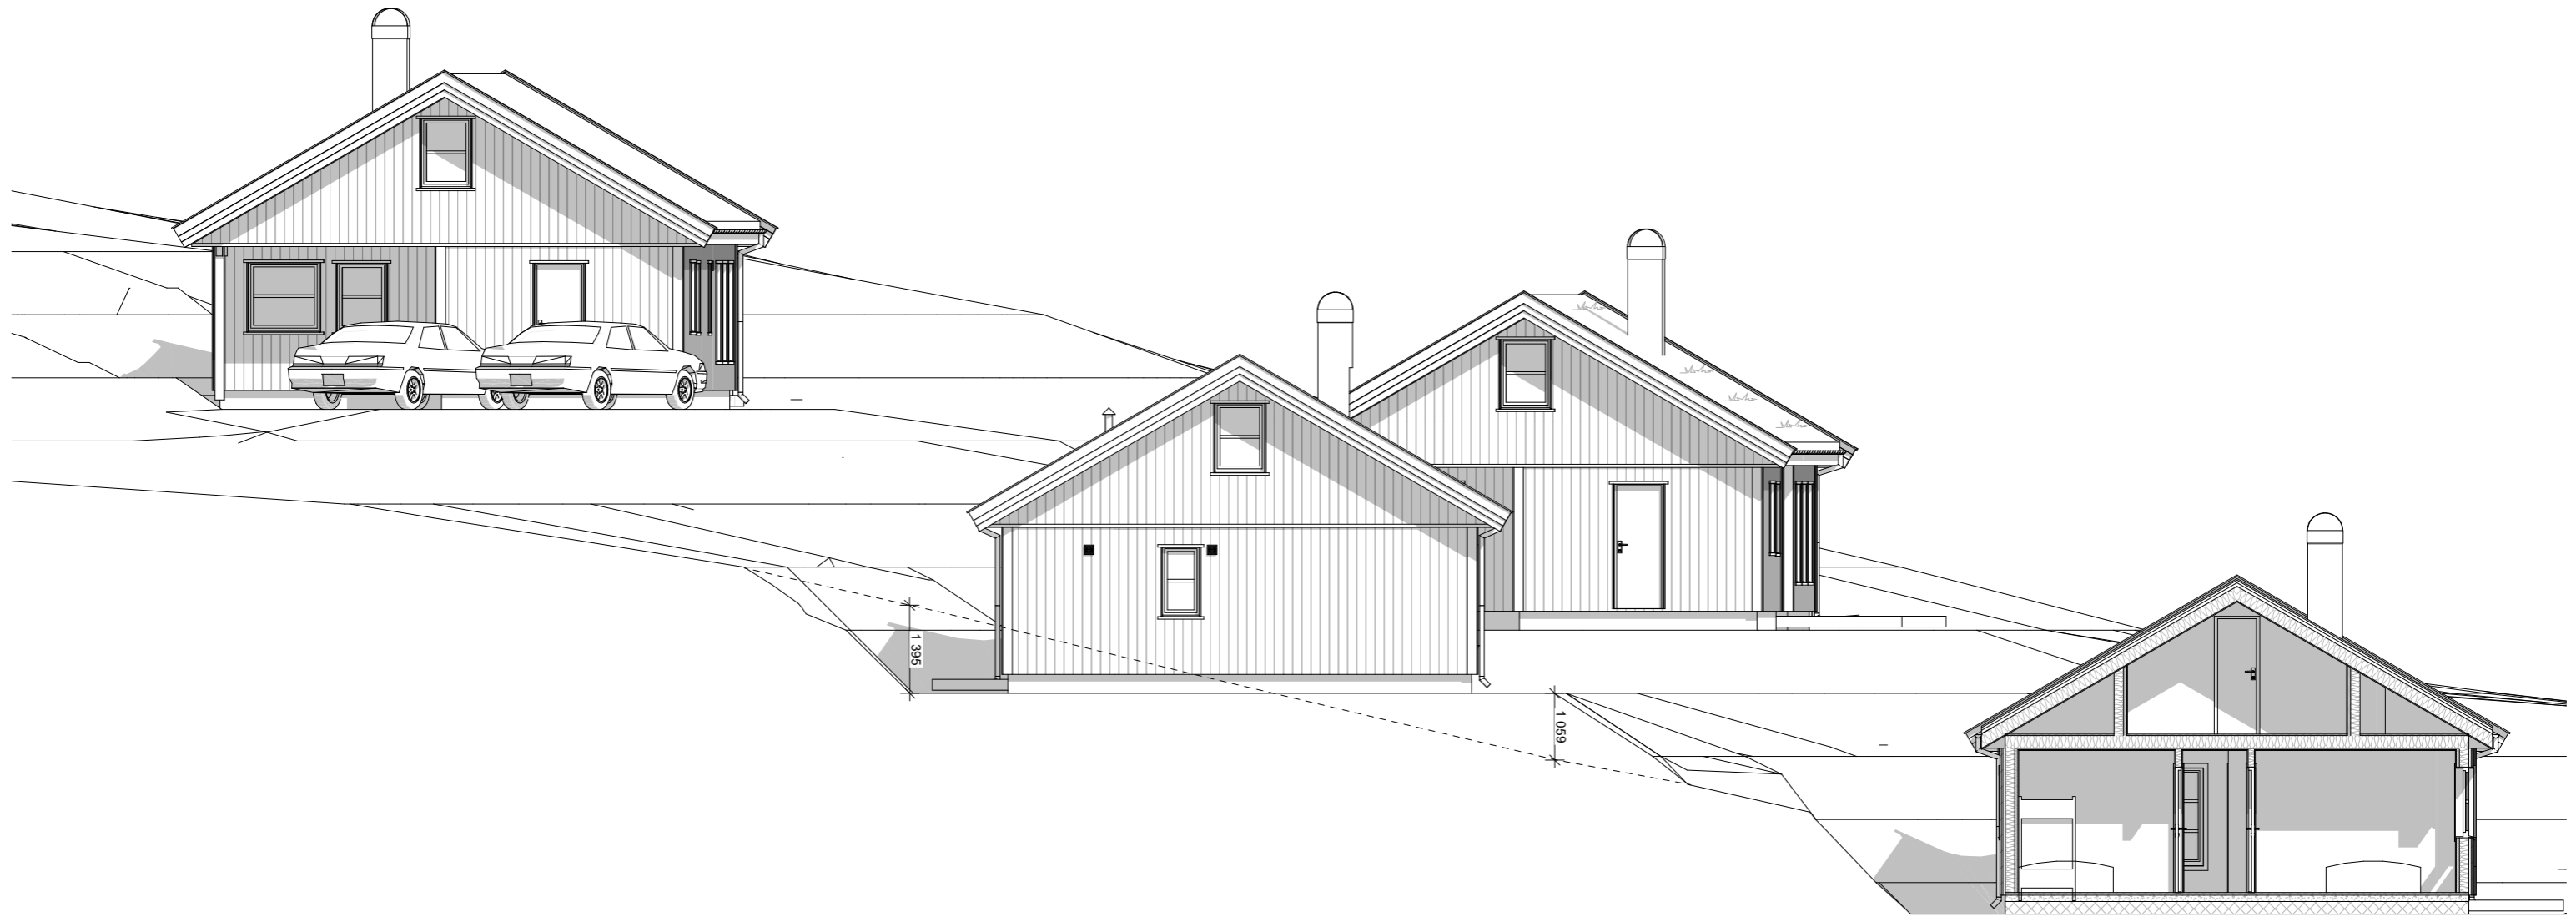

Storsteinlia		faun ®	
Fasade Nord Tomt 4	1:100	Dato: 16.02.2024	Fag: ARK
		Tegningsnr.: A-10114	Tegn. PG

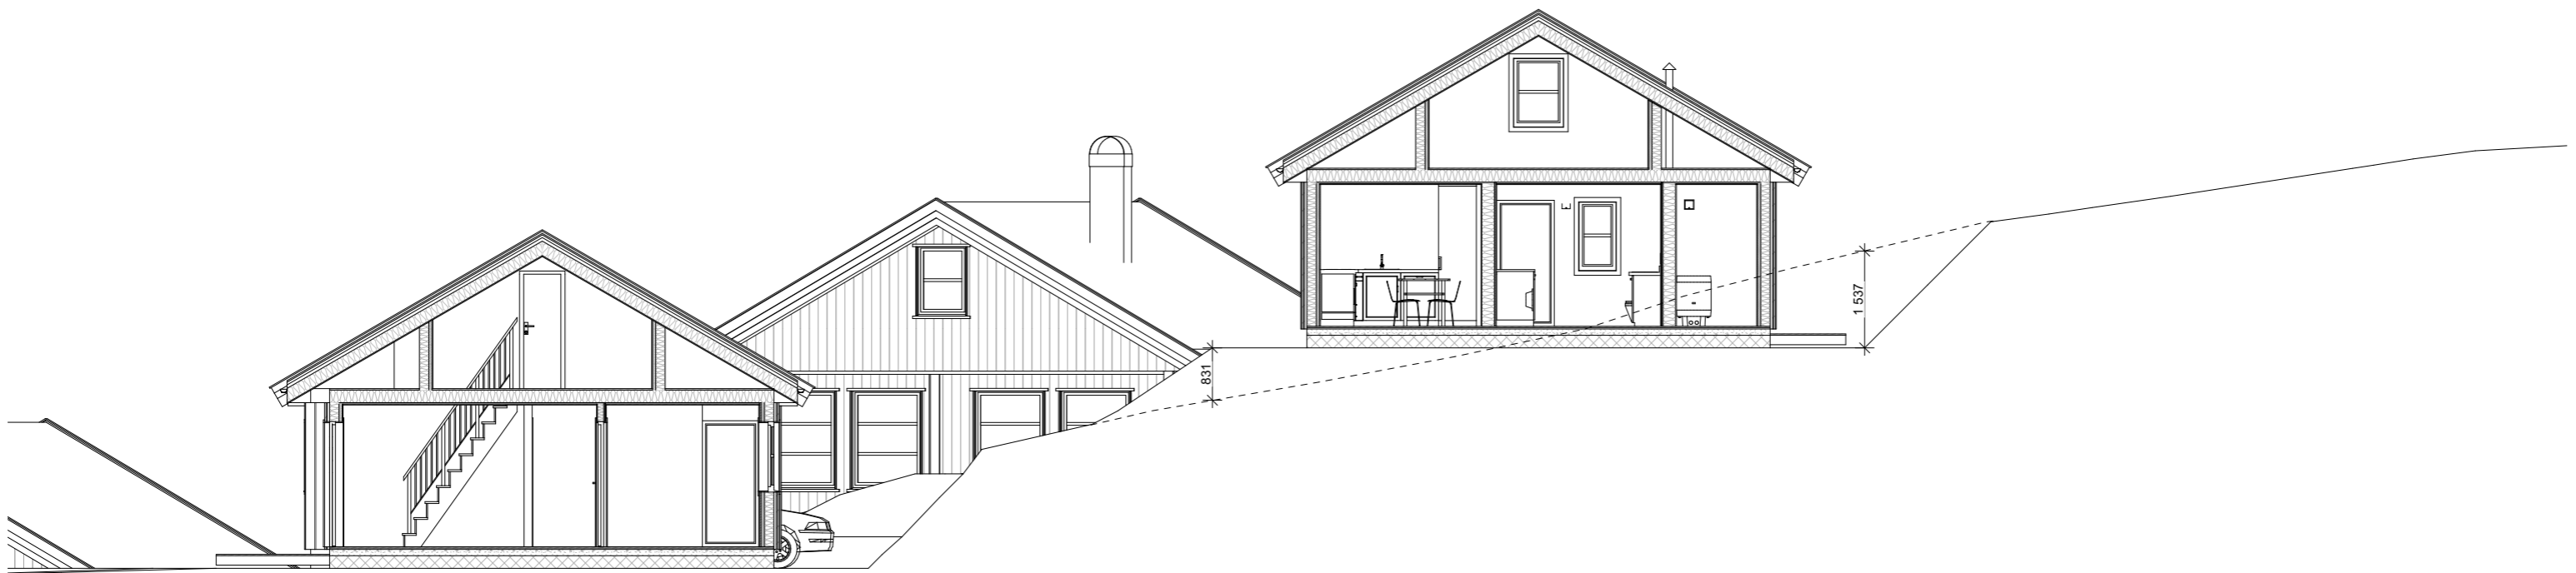


Storsteinlia		faun ®	
Snitt Tomt 4	1 : 100	Dato: 16.02.2024	Fag: ARK
		Tegningsnr.: A-10115	Tegn. PG




Storsteinlia		faun [®]	
Fasade Vest Tomt 5	1:100	Dato: 16.02.2024	Fag: ARK
		Tegningsnr.: A-10121	Tegn. PG




Storsteinlia		faun ®	
Fasade Sør Tomt 5	1 : 100	Dato: 16.02.2024	Fag: ARK
		Tegningsnr.: A-10122	Tegn. PG

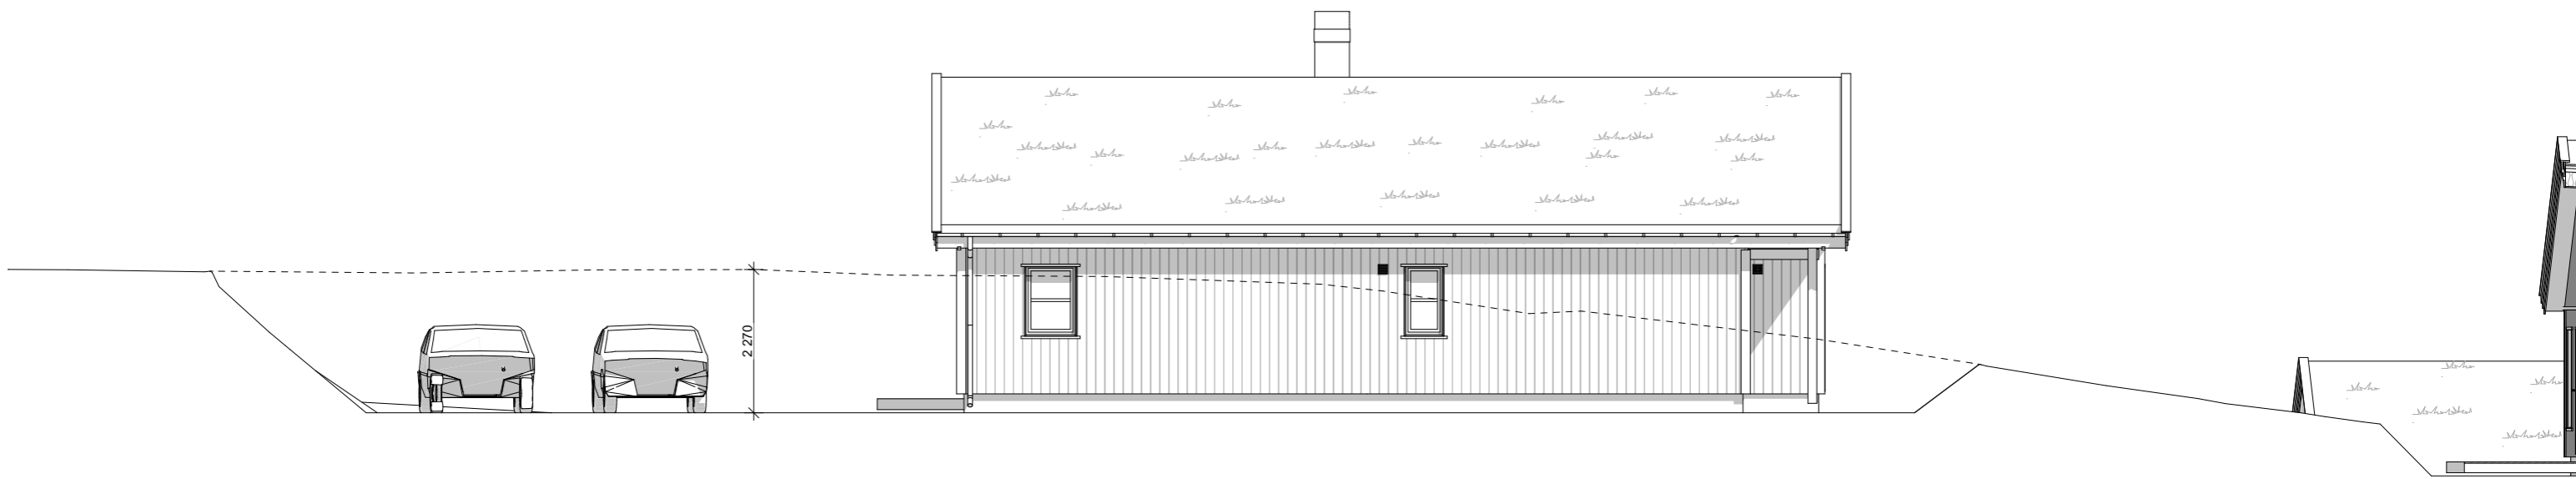


Storsteinlia		faun ®	
Fasade Øst Tomt 5	1:100	Dato: 16.02.2024	Fag: ARK
		Tegningsnr.: A-10123	Tegn. PG

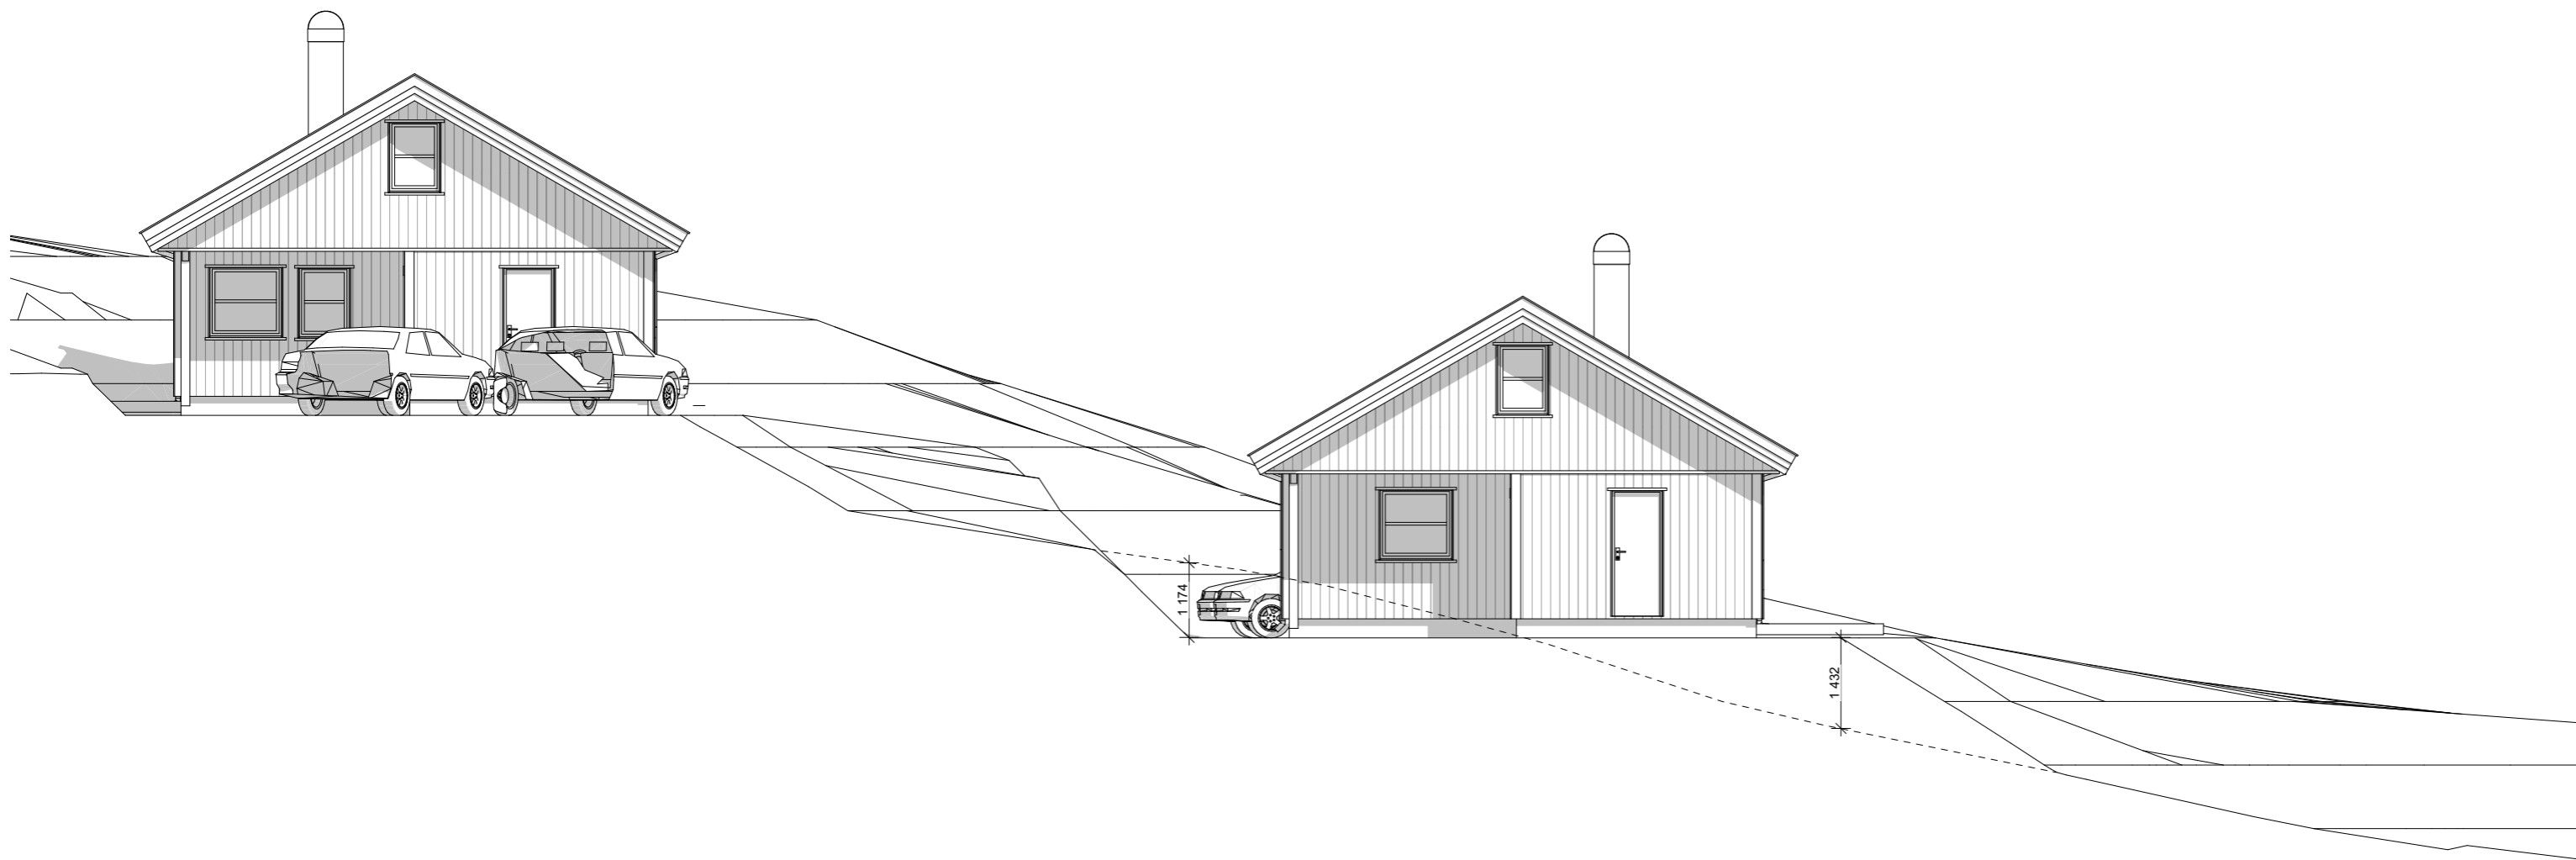


Storsteinlia		faun [®]	
Fasade Nord Tomt 5	1 : 100	Dato:	Fag:
		16.02.2024	ARK
		Tegningsnr.:	Tegn.
		A-10124	PG

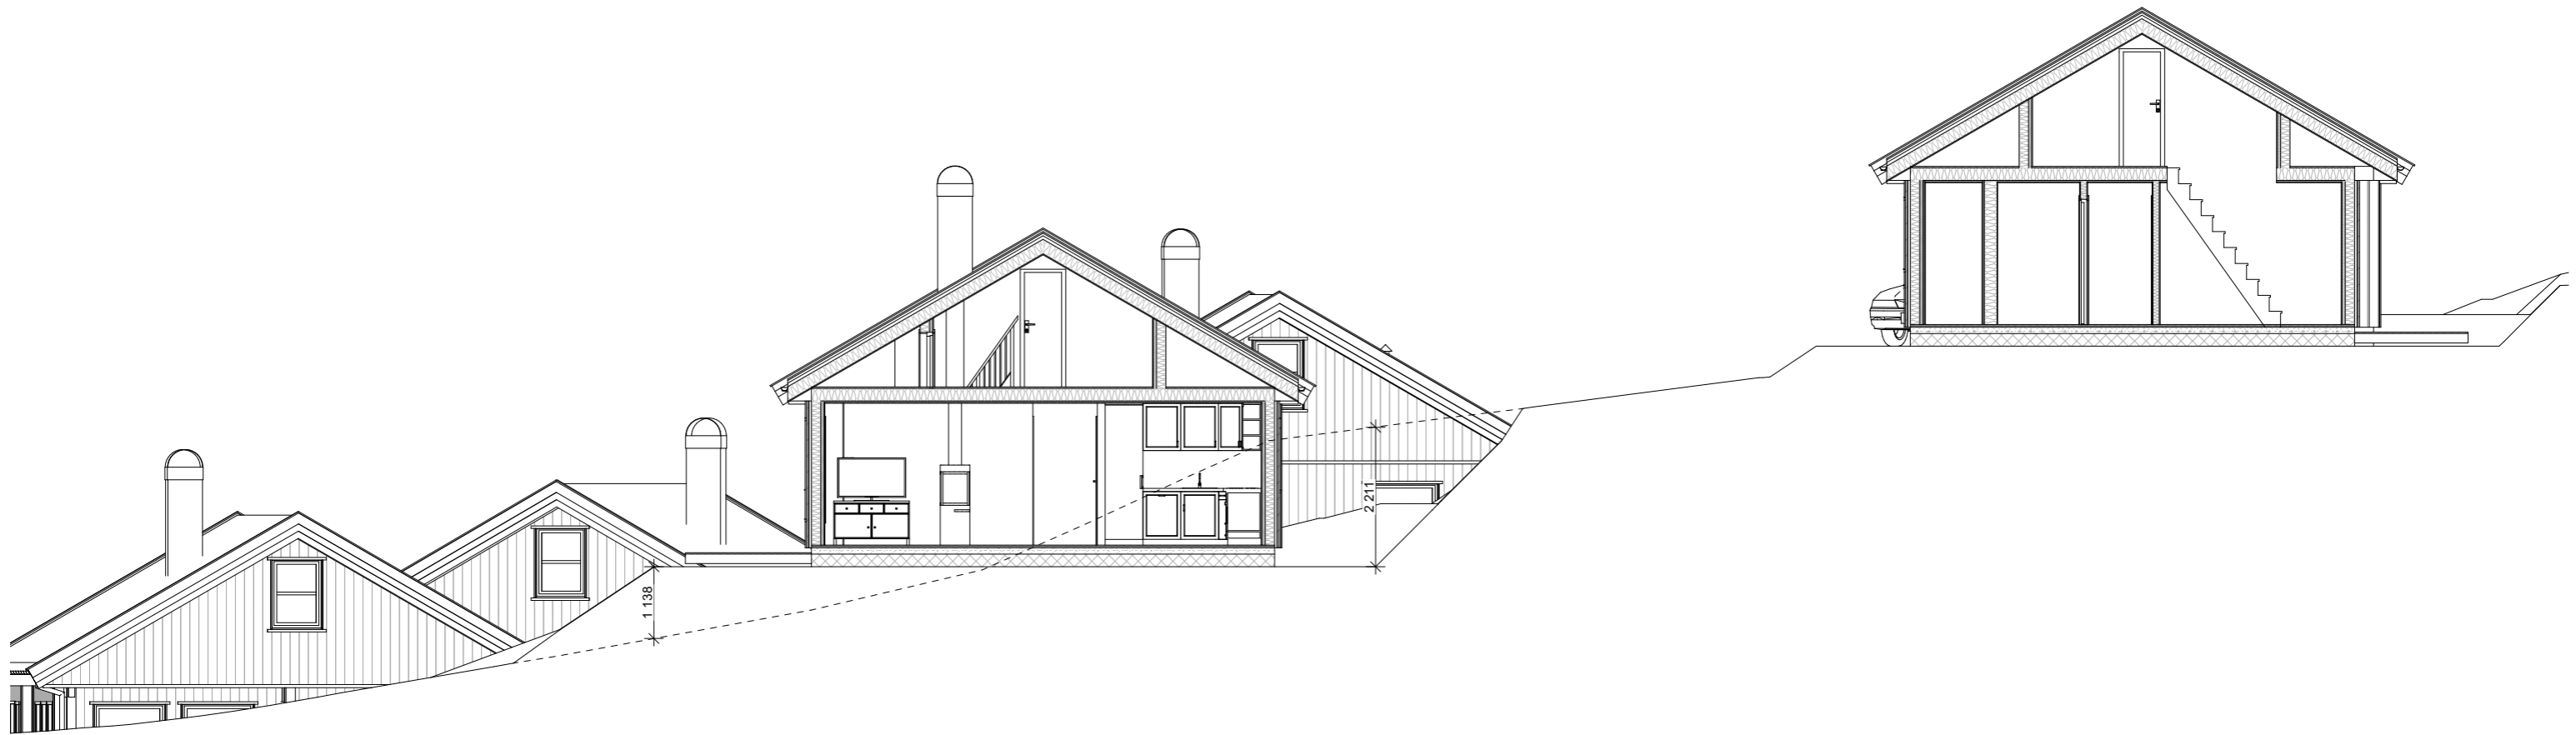


Storsteinlia		faun ®	
Snitt Tomt 5	1:100	Dato: 16.02.2024	Fag: ARK
		Tegningsnr.: A-10125	Tegn. PG

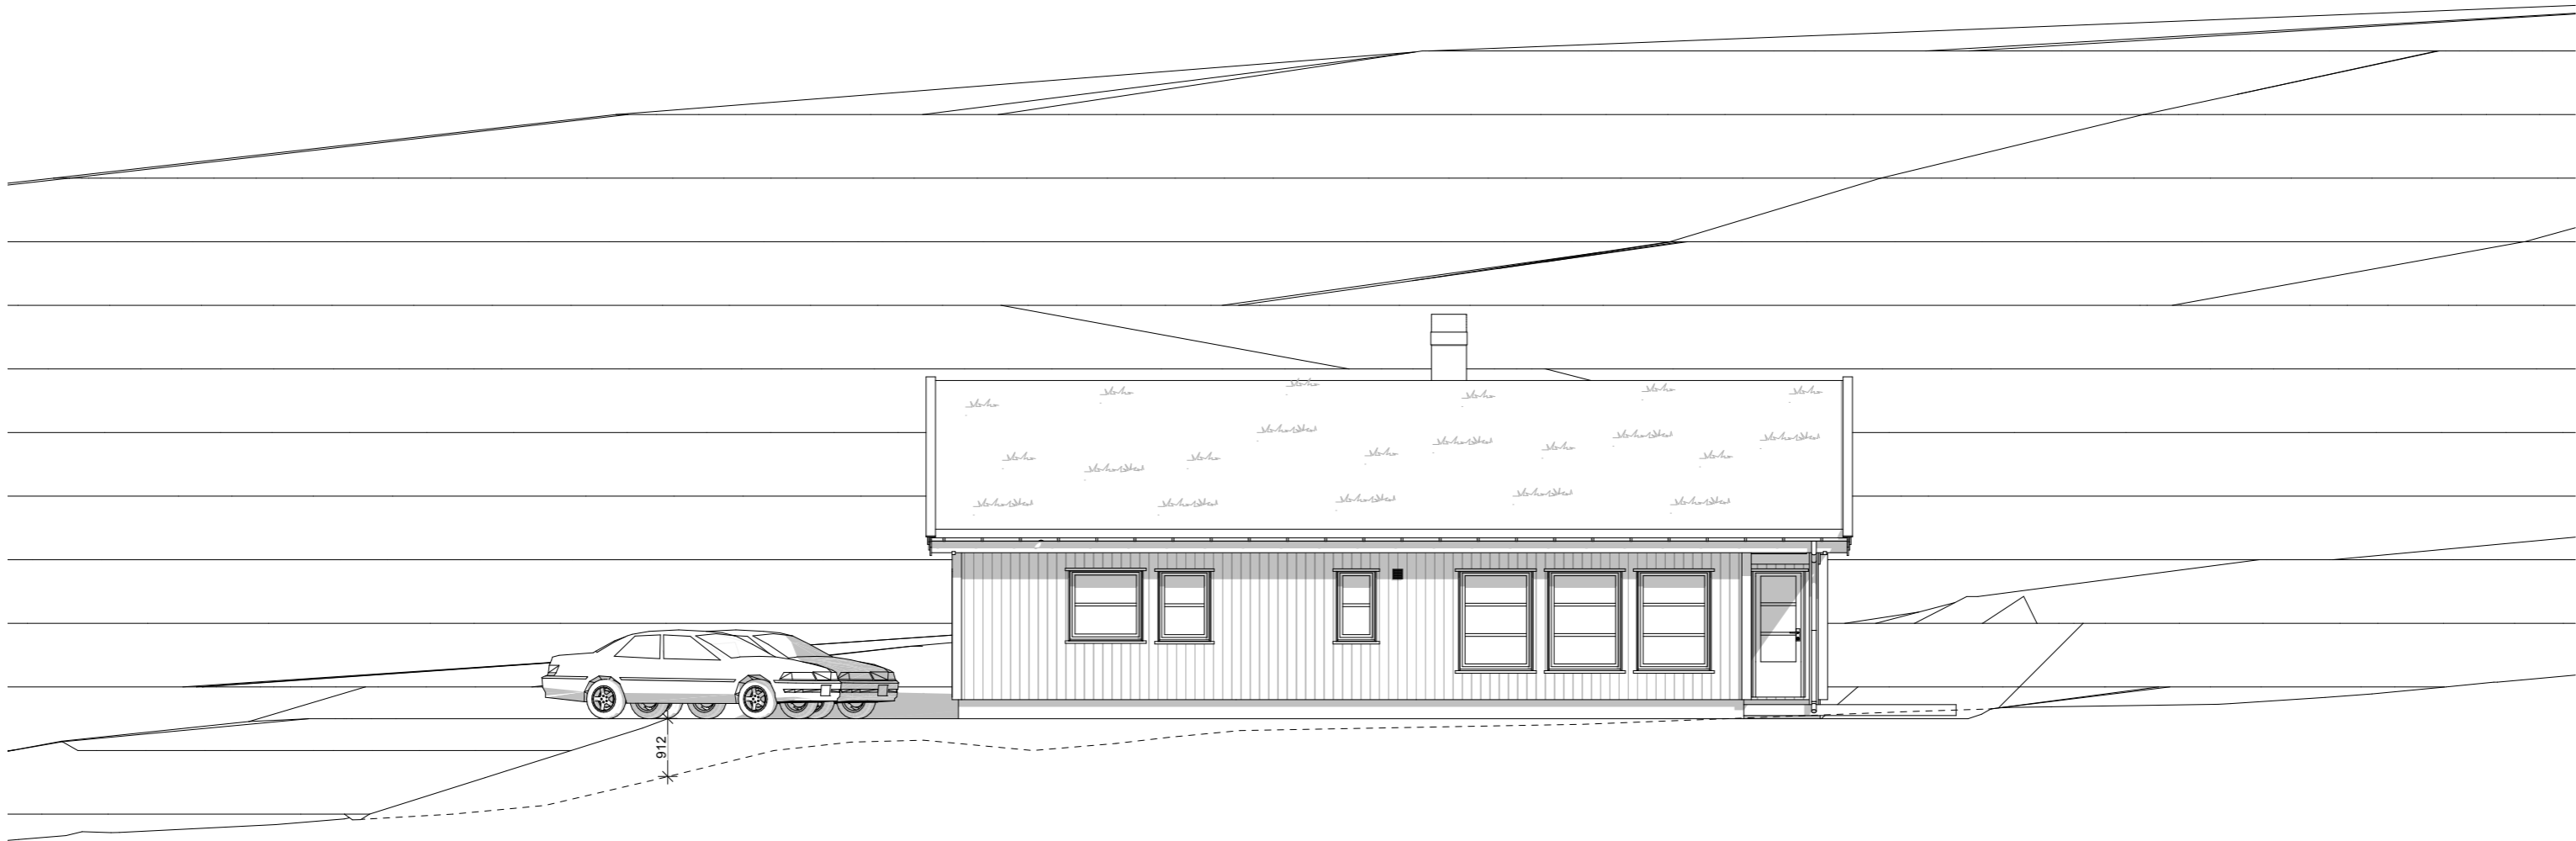


Storsteinlia		faun [©]	
Fasade vest Tomt 6	1:100	Dato: 16.02.2024	Fag: ARK
		Tegningsnr.: A-10131	Tegn. PG

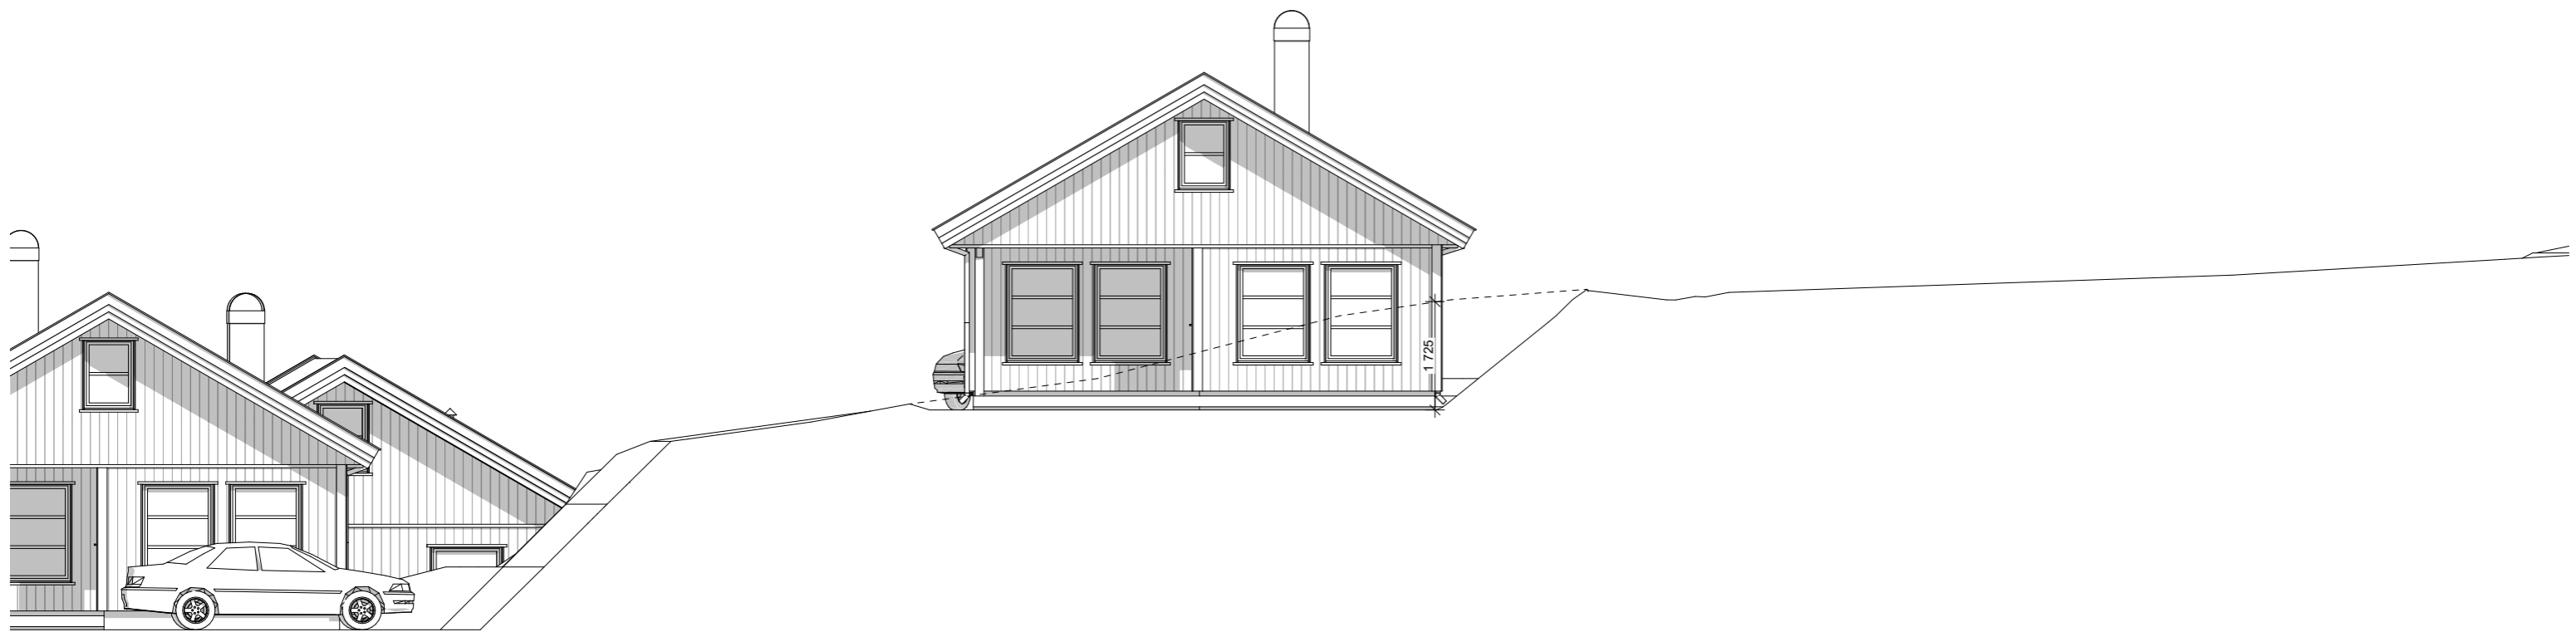


Storsteinlia		faun [©]	
Fasade Sør Tomt 6	1:100	Dato: 16.02.2024	Fag: ARK
		Tegningsnr.: A-10132	Tegn. PG

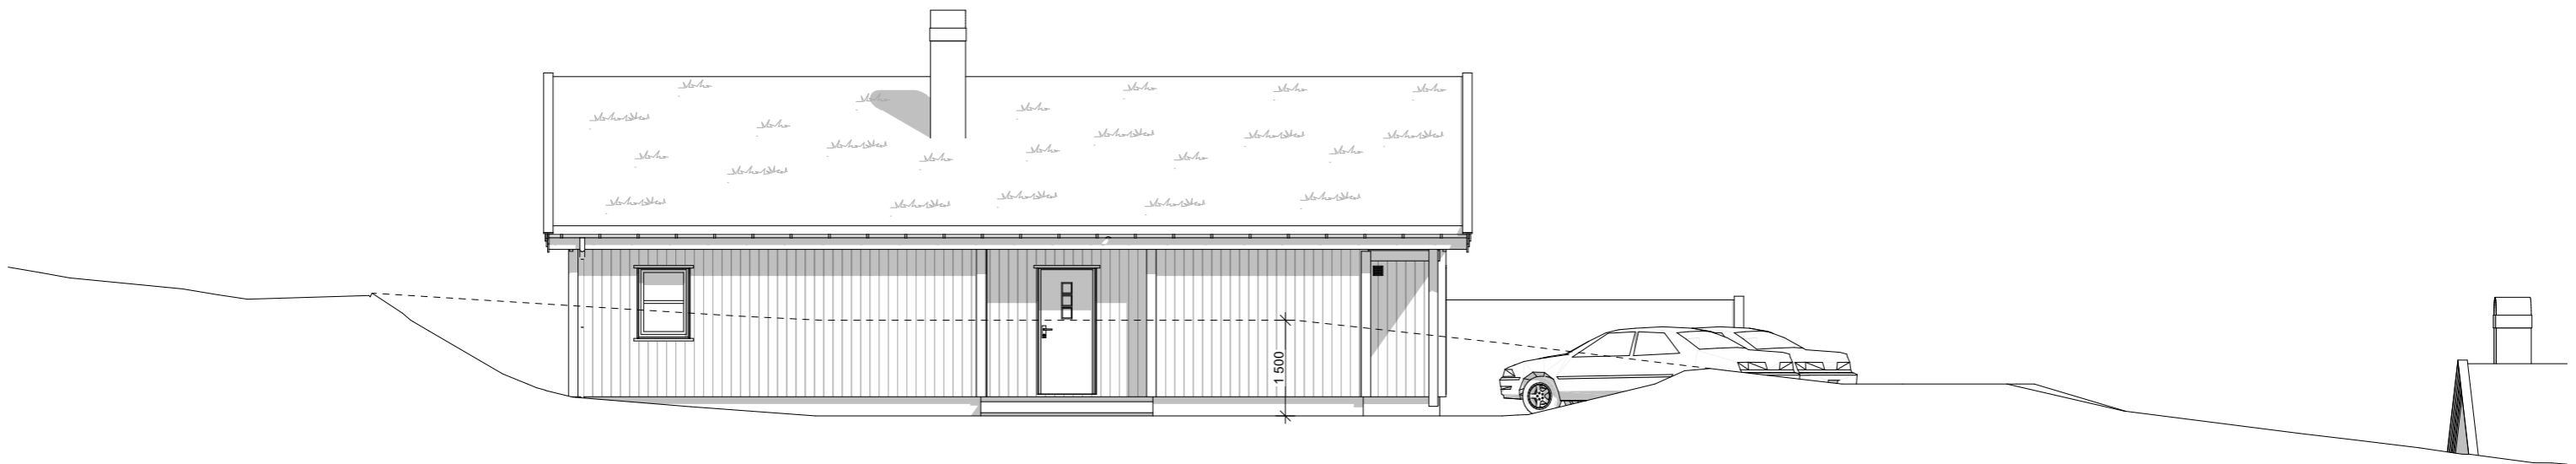

Storsteinlia		faun ®	
Fasade Øst Tomt 6	1:100	Dato: 16.02.2024	Fag: ARK
		Tegningsnr.: A-10133	Tegn. PG

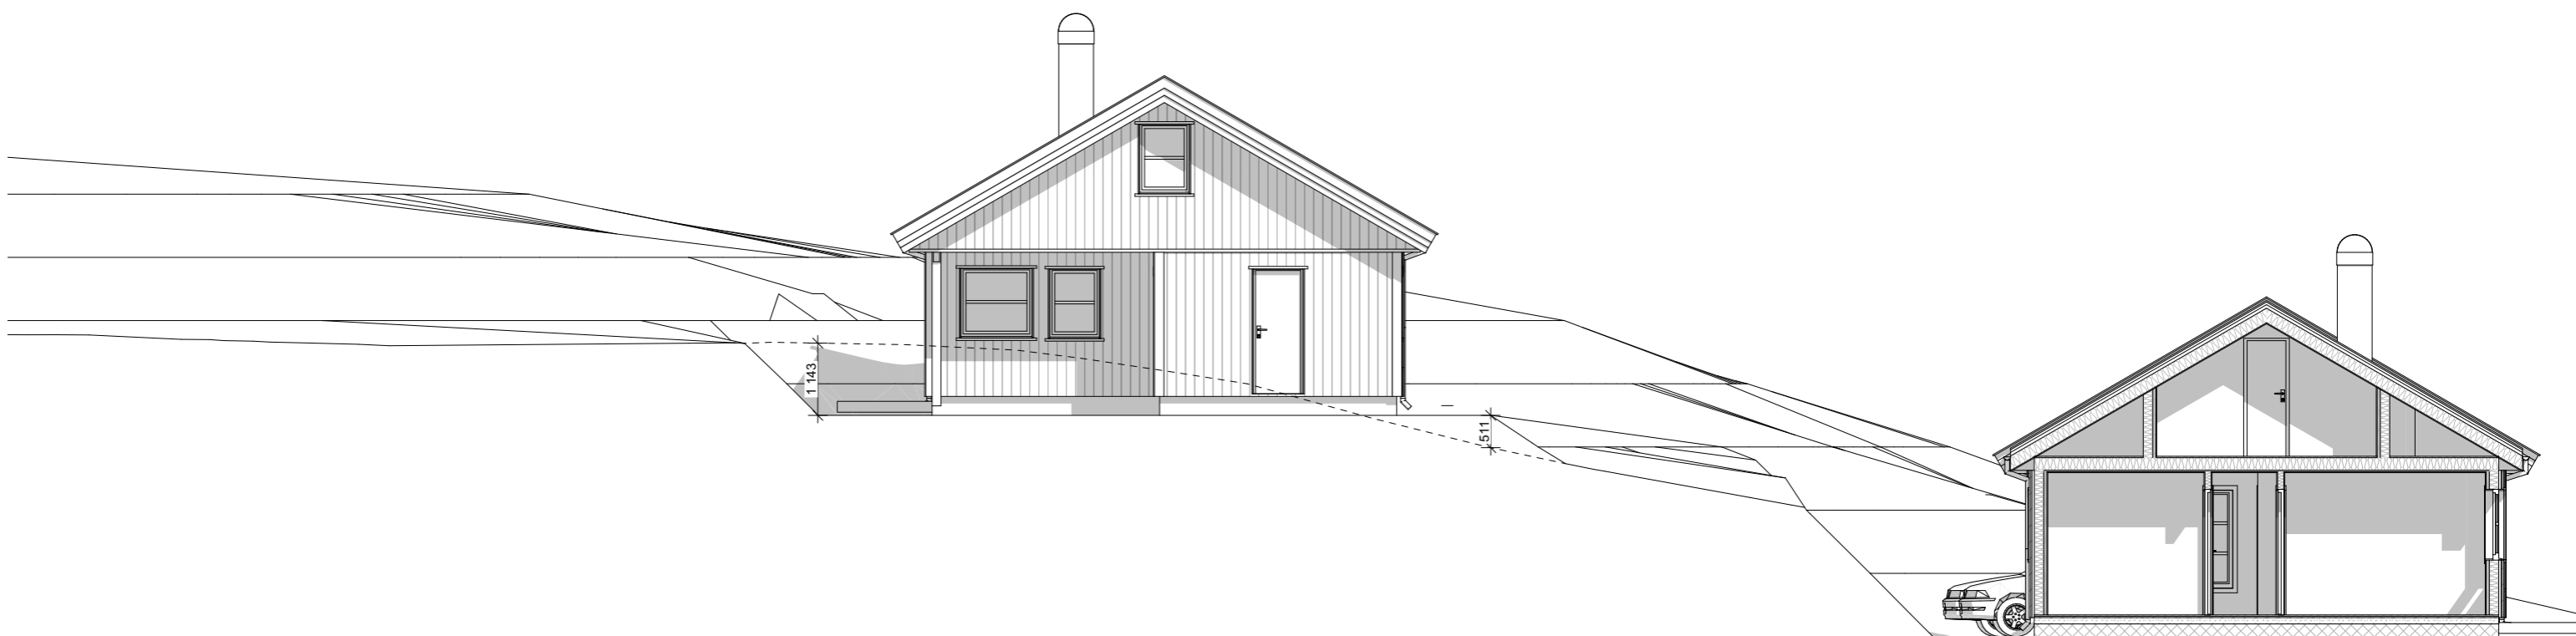

Storsteinlia		faun [©]	
Fasade Nord Tomt 6	1 : 100	Dato: 16.02.2024	Fag: ARK
		Tegningsnr.: A-10134	Tegn. PG

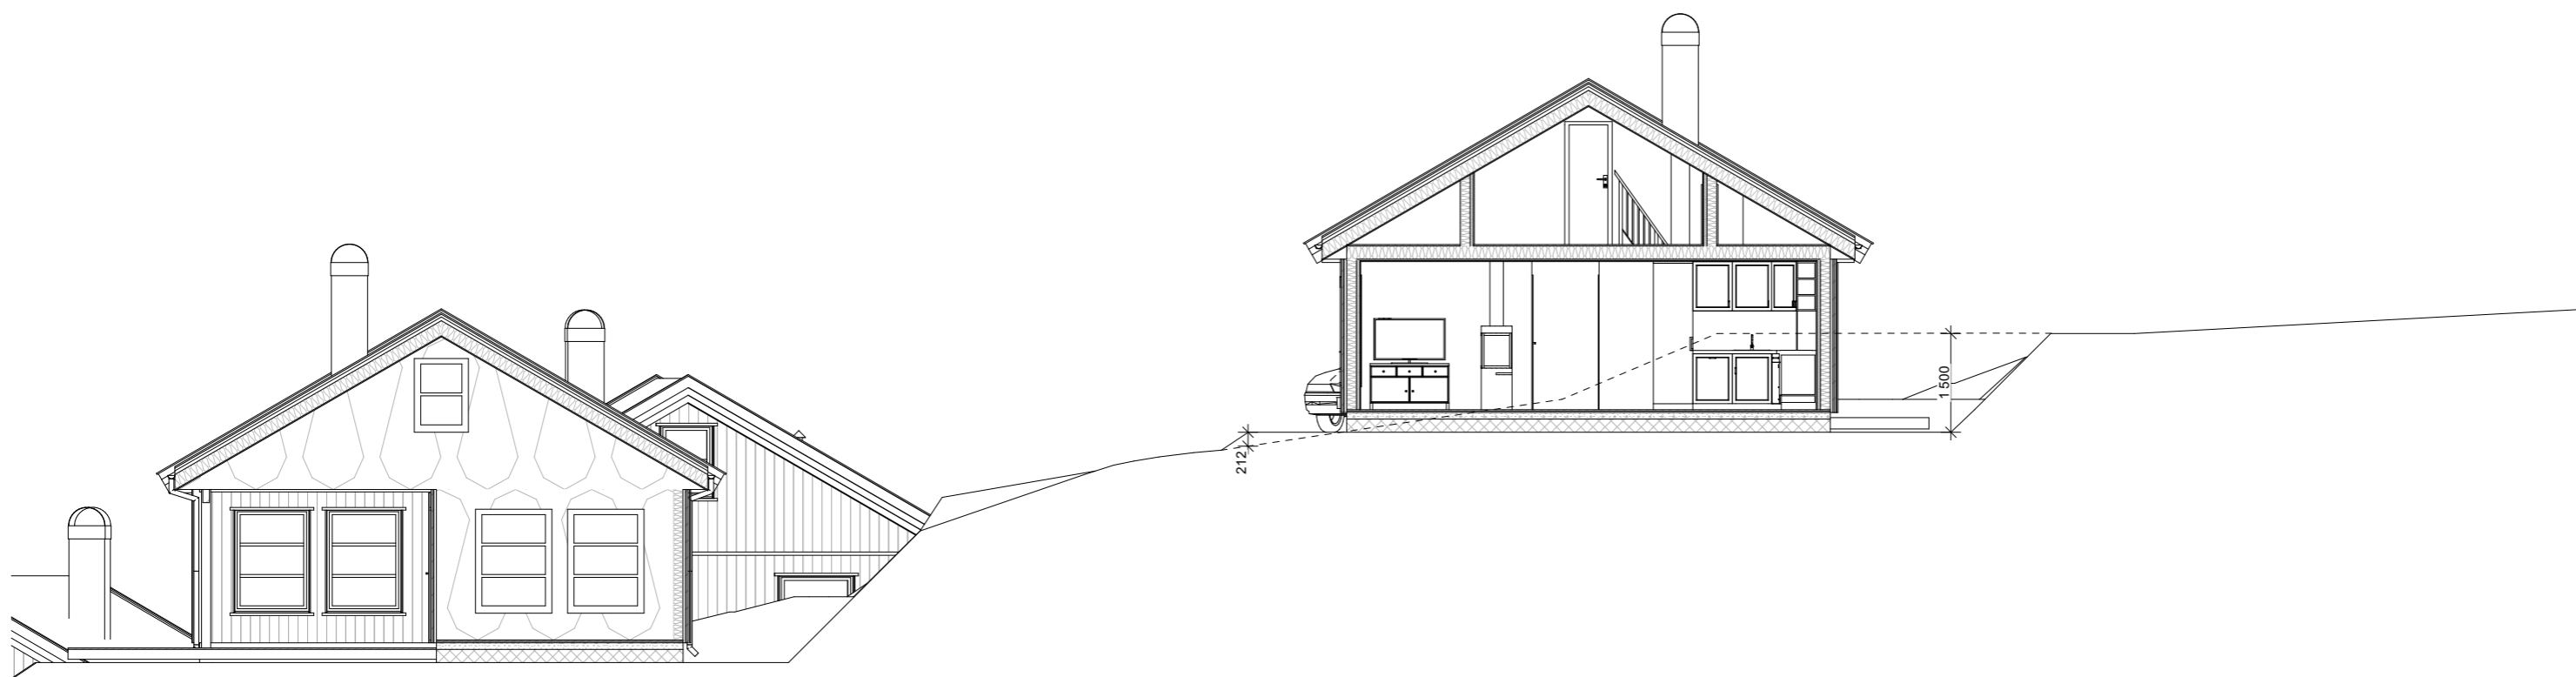

Storsteinlia		faun ®	
Snitt Tomt 6	1 : 100	Dato: 16.02.2024	Fag: ARK
		Tegningsnr.: A-10135	Tegn. PG