




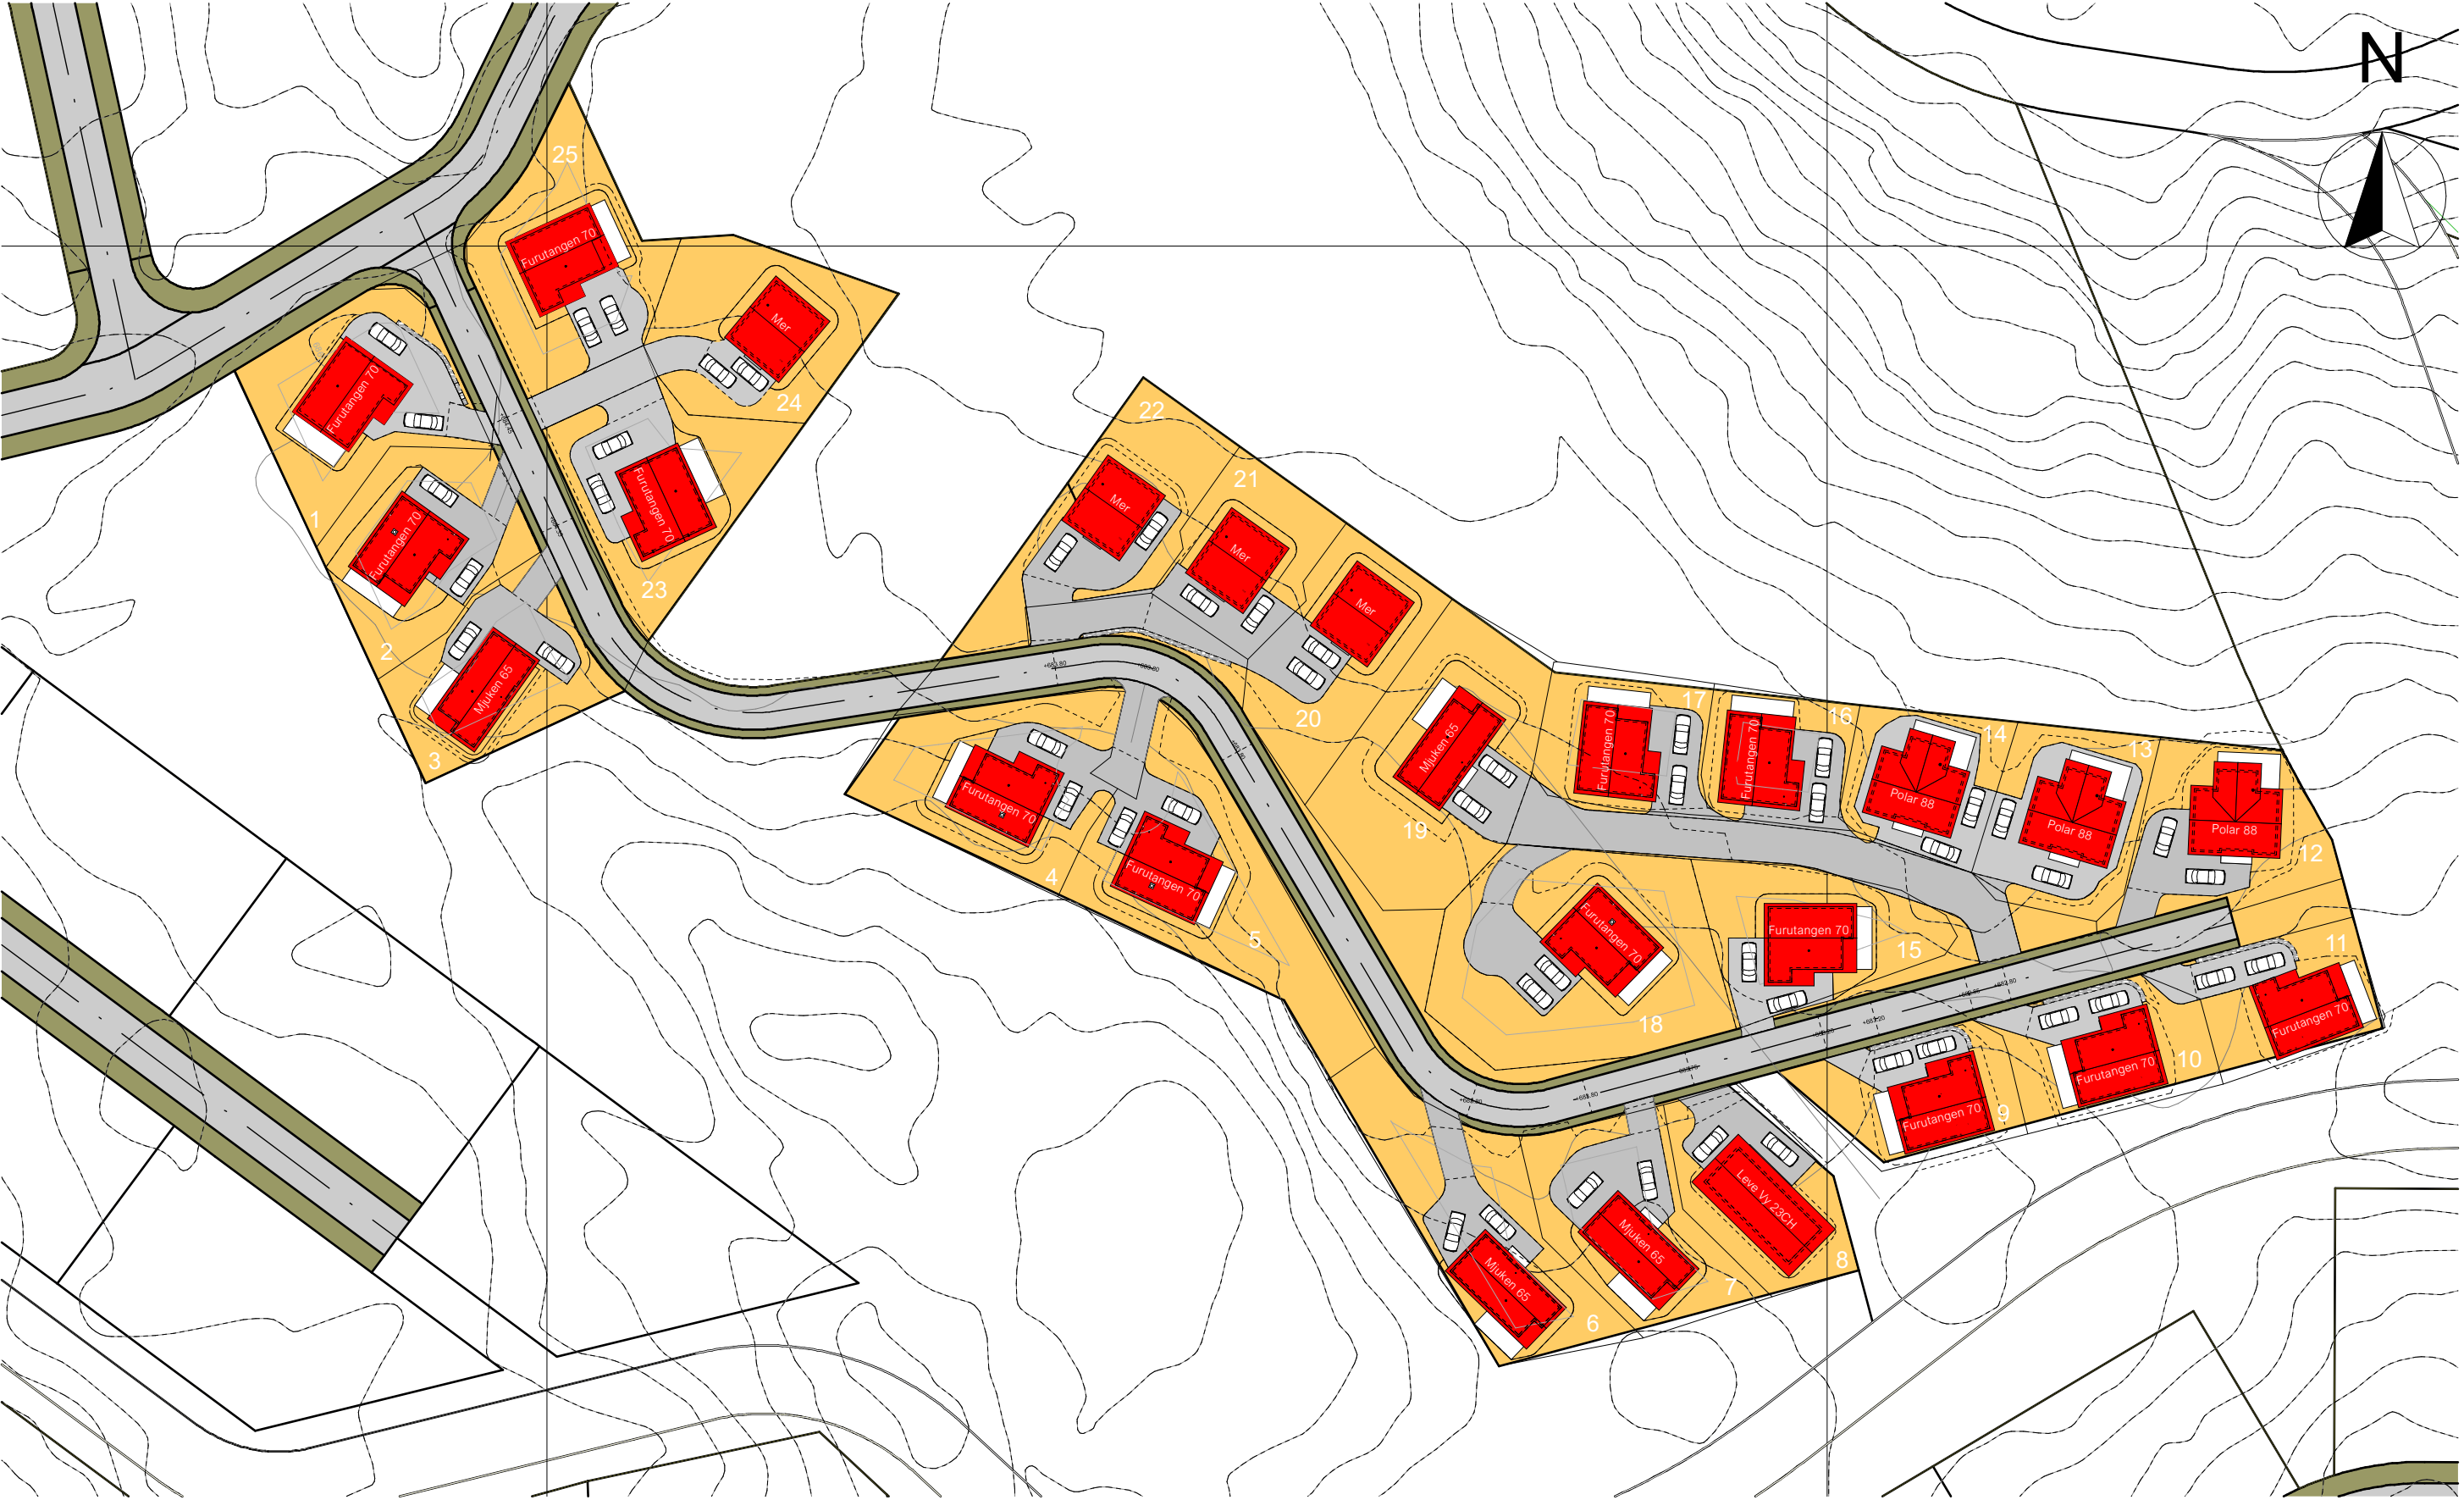

Sprenåsgrenda		
Situasjonsplan	Dato:	Fag:
	26.11.2025	ARK
	Tegningsnr.: A-101	Tegn. PG
		1:750

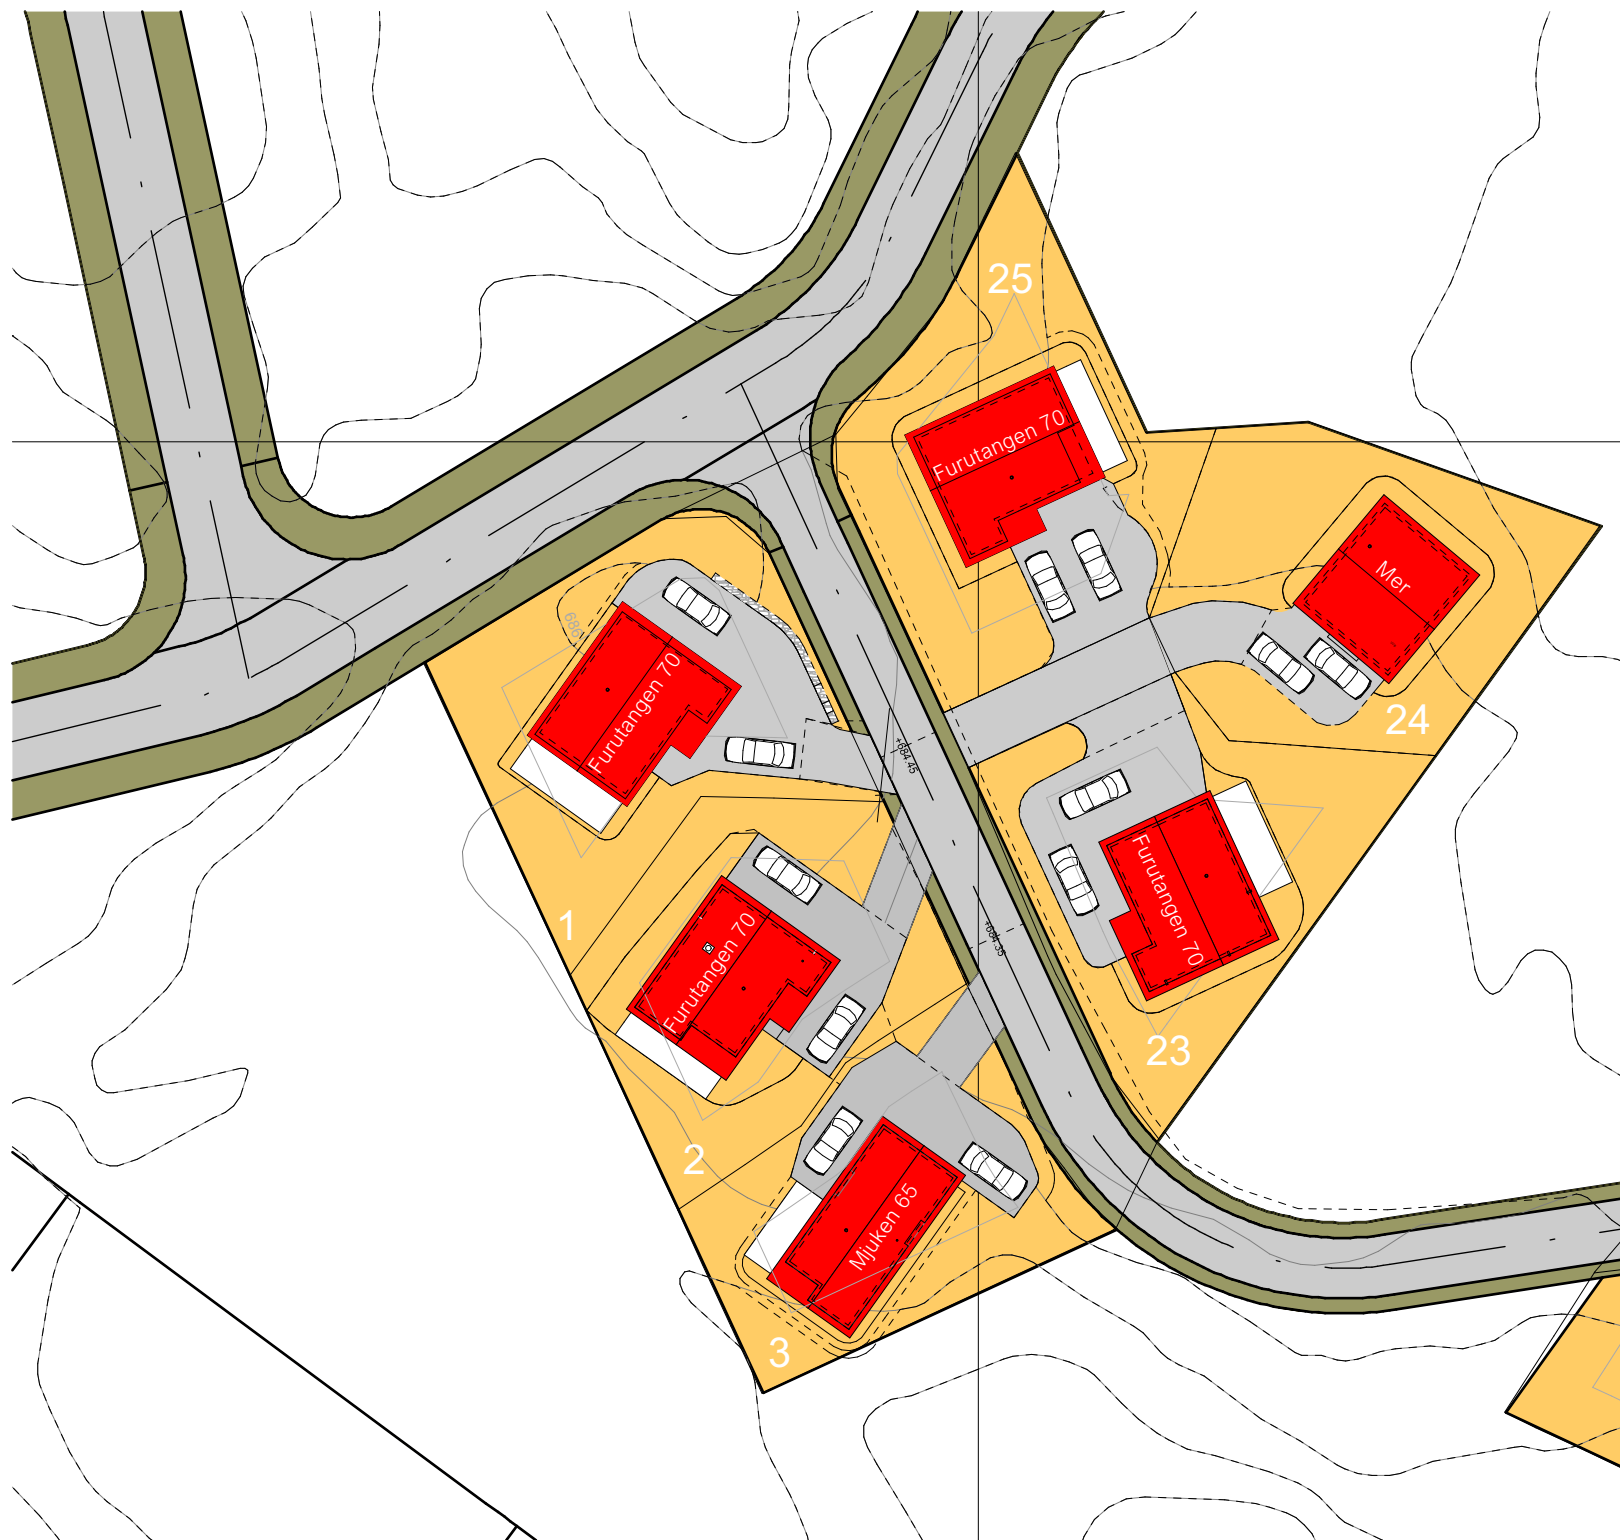

Sprenåsgrenda		
Situasjonsplan vest	Dato:	Fag:
	26.11.2025	ARK
	Tegningsnr.: A-102	Tegn. PG
1:500		

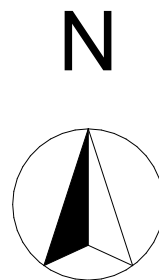

Spenåsgrenda		
Situasjonsplan øst	Dato:	Fag:
	26.11.2025	ARK
	Tegningsnr.: A-103	Tegn. PG
		1:500




Sprenåsgrenda		
Generic Perspective	Dato:	Fag:
	26.11.2025	ARK
	Tegningsnr.: A-104	Tegn. PG
		1:183,04




Sprenåsgrenda		
Generic Perspective (1)	Dato:	Fag:
	26.11.2025	ARK
	Tegningsnr.: A-105	Tegn. PG
		1:195,67




Sprenåsgrenda		
Generic Perspective (2)	Dato:	Fag:
	26.11.2025	ARK
	Tegningsnr.: A-106	Tegn. PG
		1:196,66

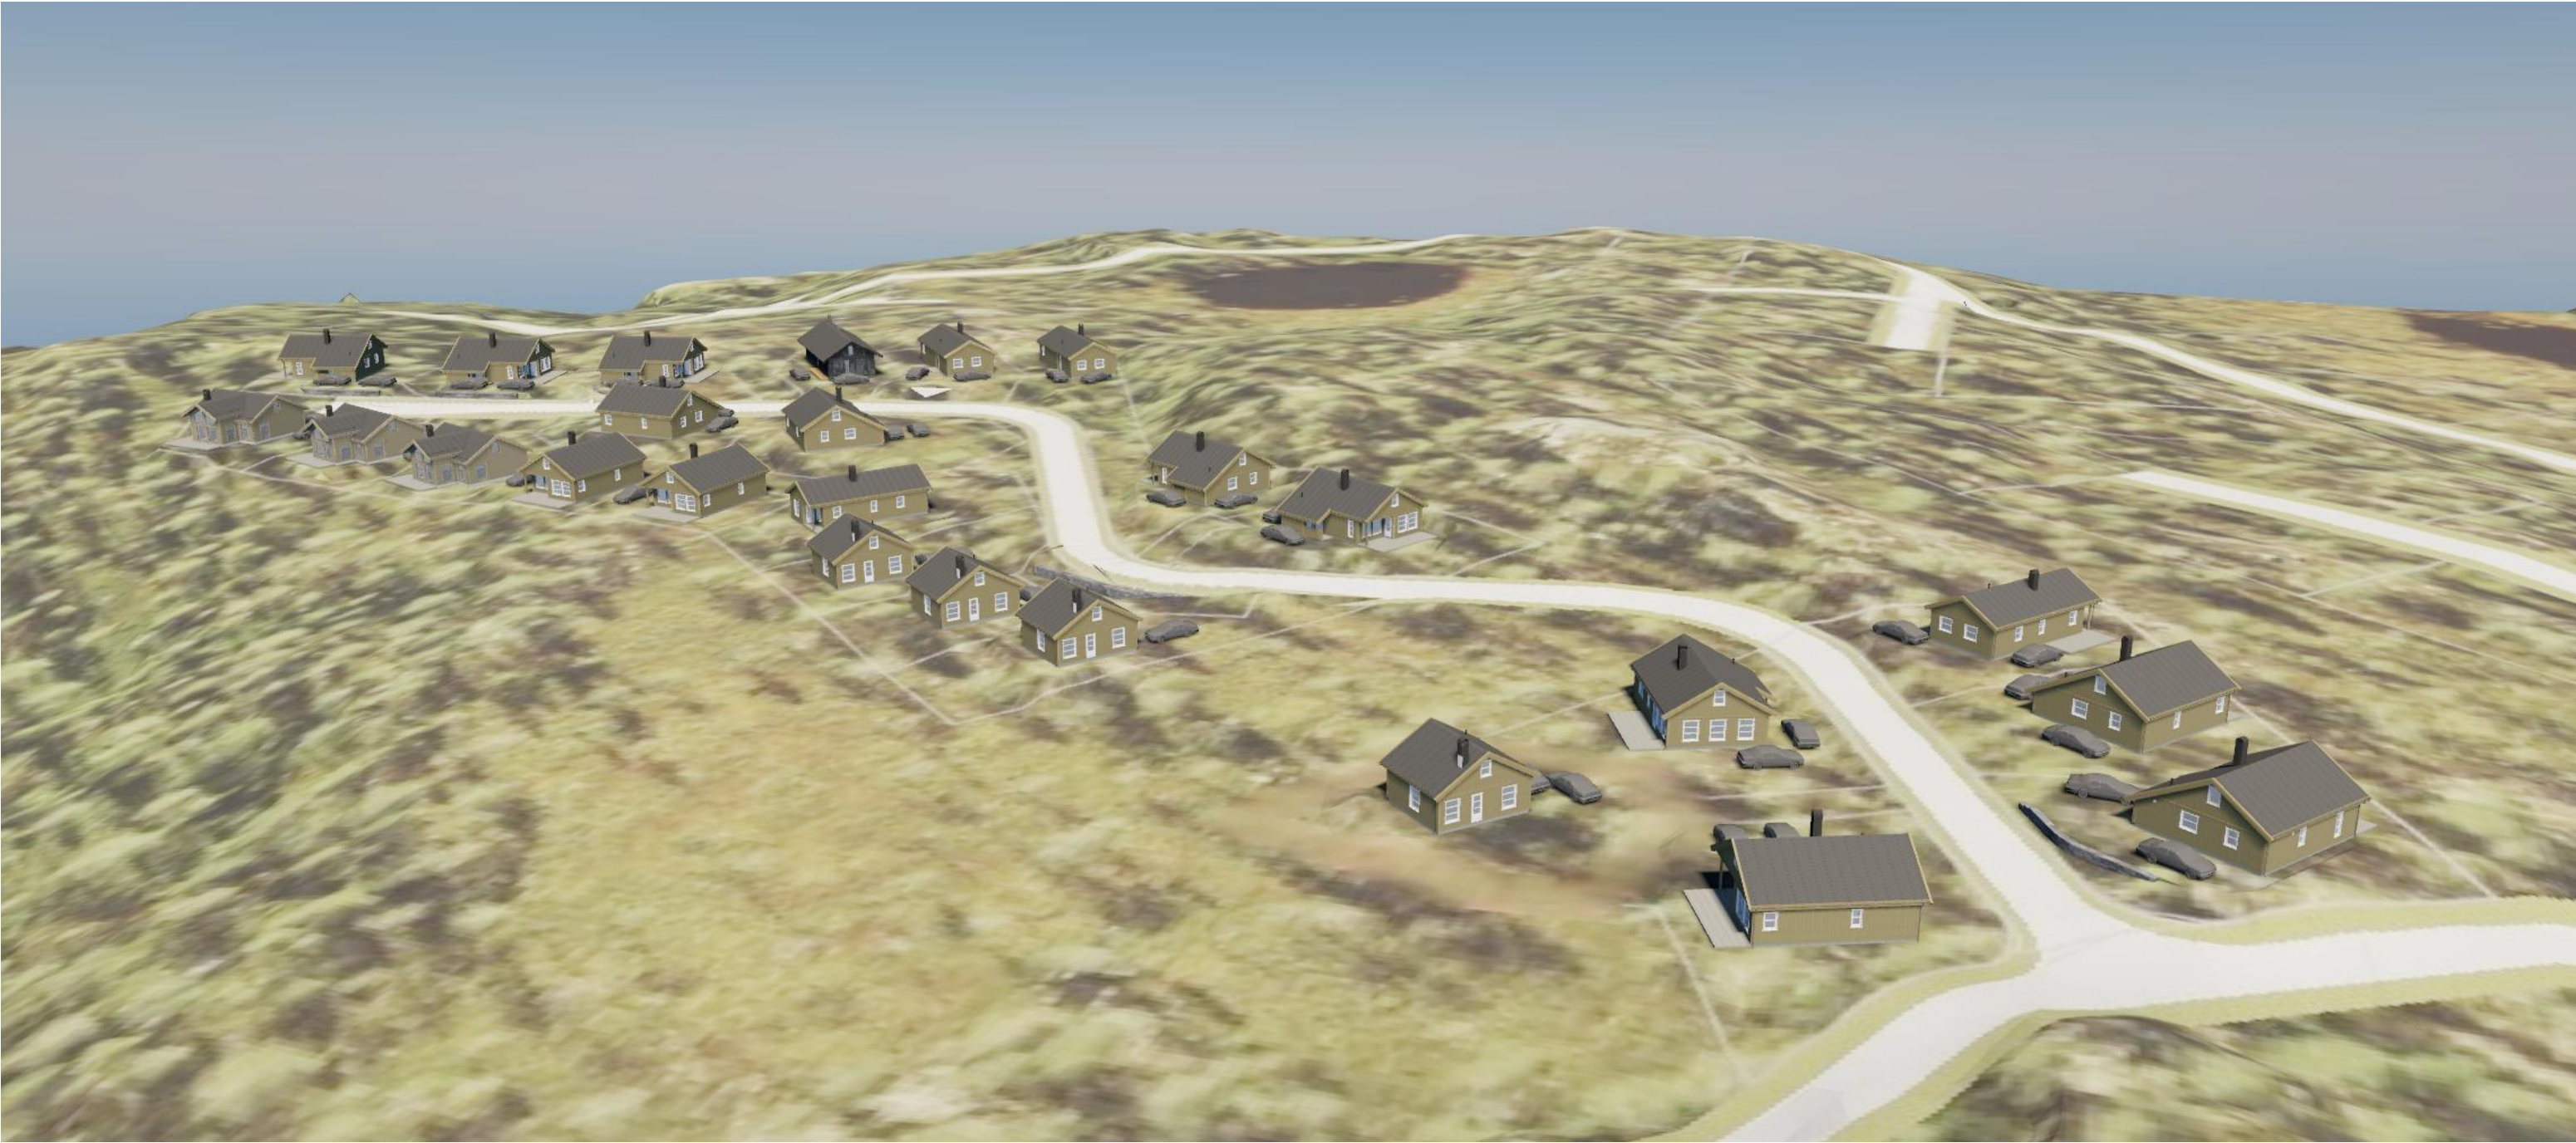


Sprenåsgrenda		
Generic Perspective (3)	Dato:	Fag:
	26.11.2025	ARK
	Tegningsnr.: A-107	Tegn. PG
		1:195,96

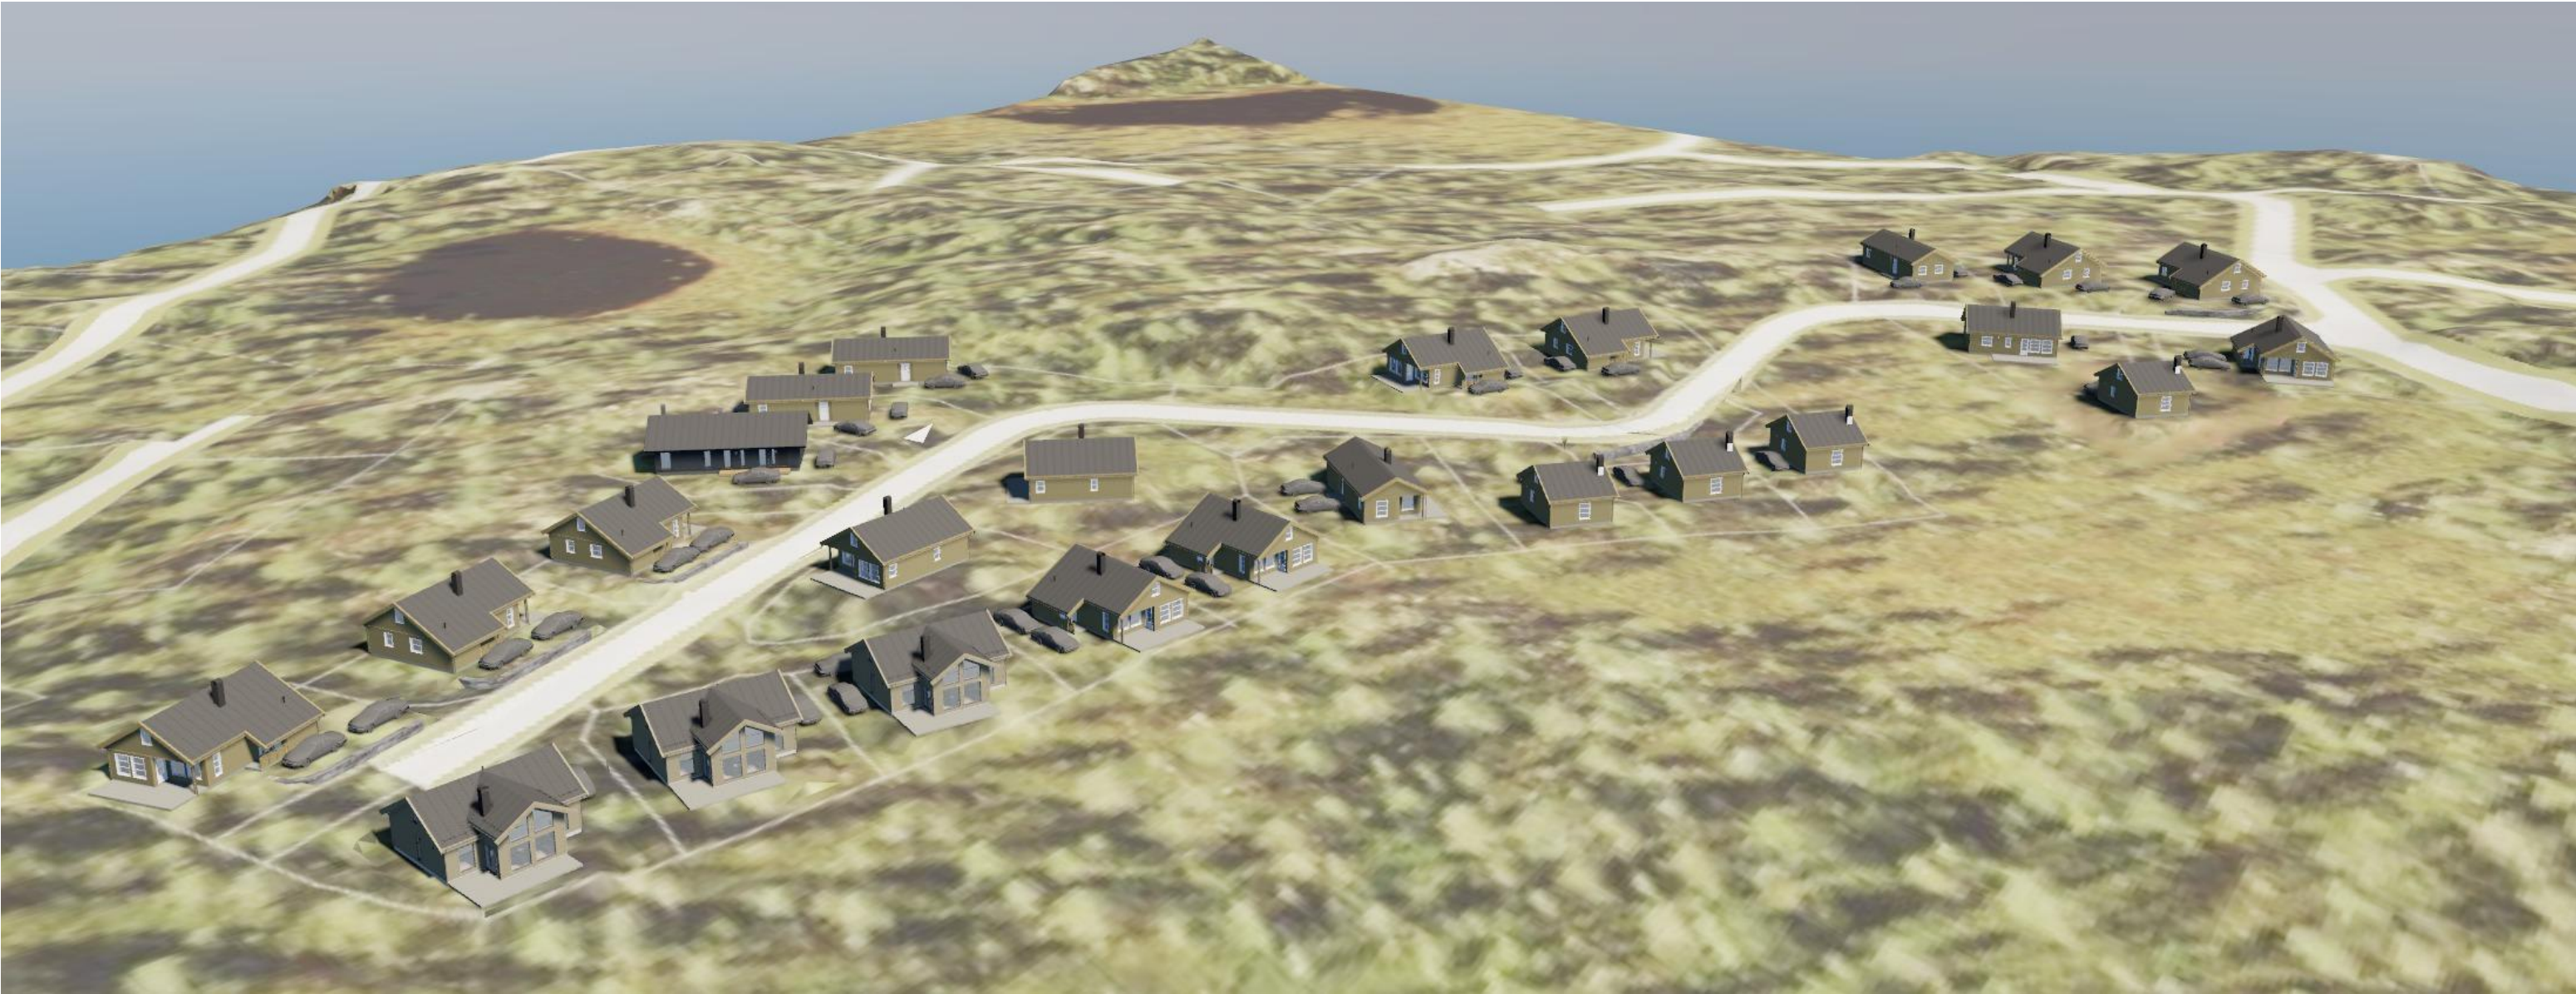

Sprenåsgrenda		
Generic Perspective (4)	Dato:	Fag:
	26.11.2025	ARK
	Tegningsnr.: A-108	Tegn. PG
		1:188,93

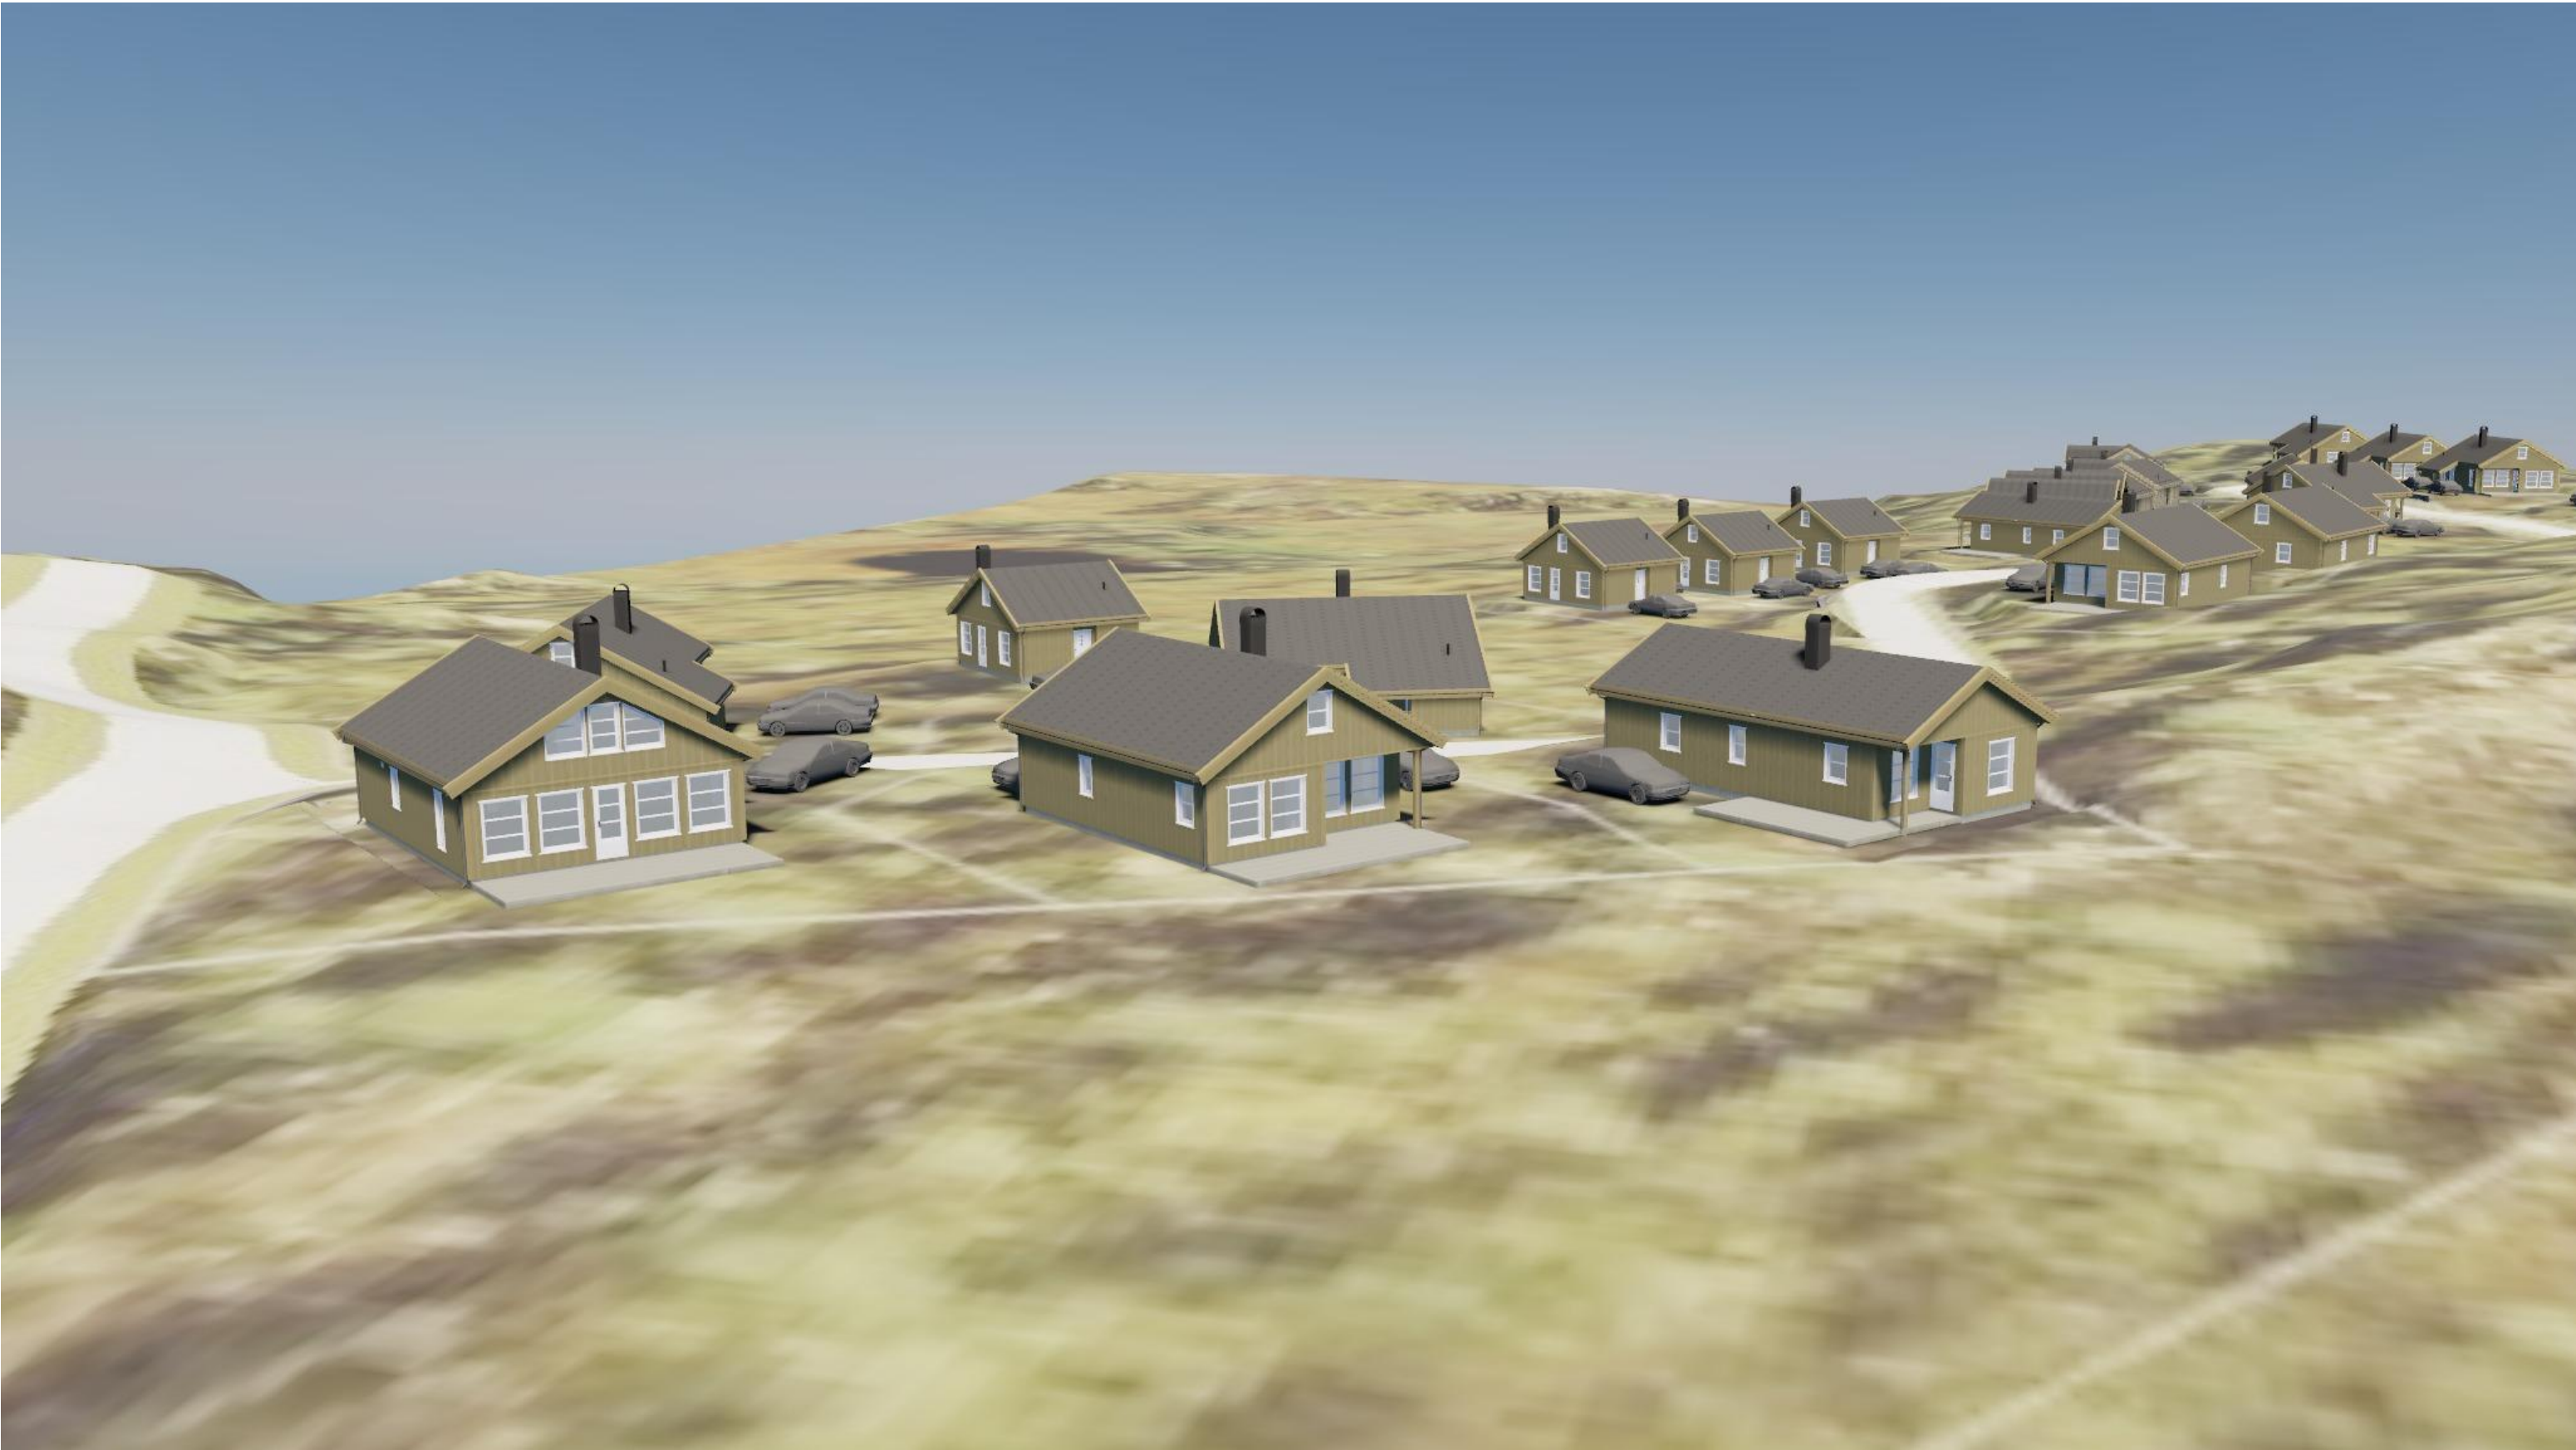

Sprenåsgrenda		
Hytte 1,2 og 3	Dato:	Fag:
	26.11.2025	ARK
	Tegningsnr.:	Tegn.
	A-109	PG
	1:176,44	

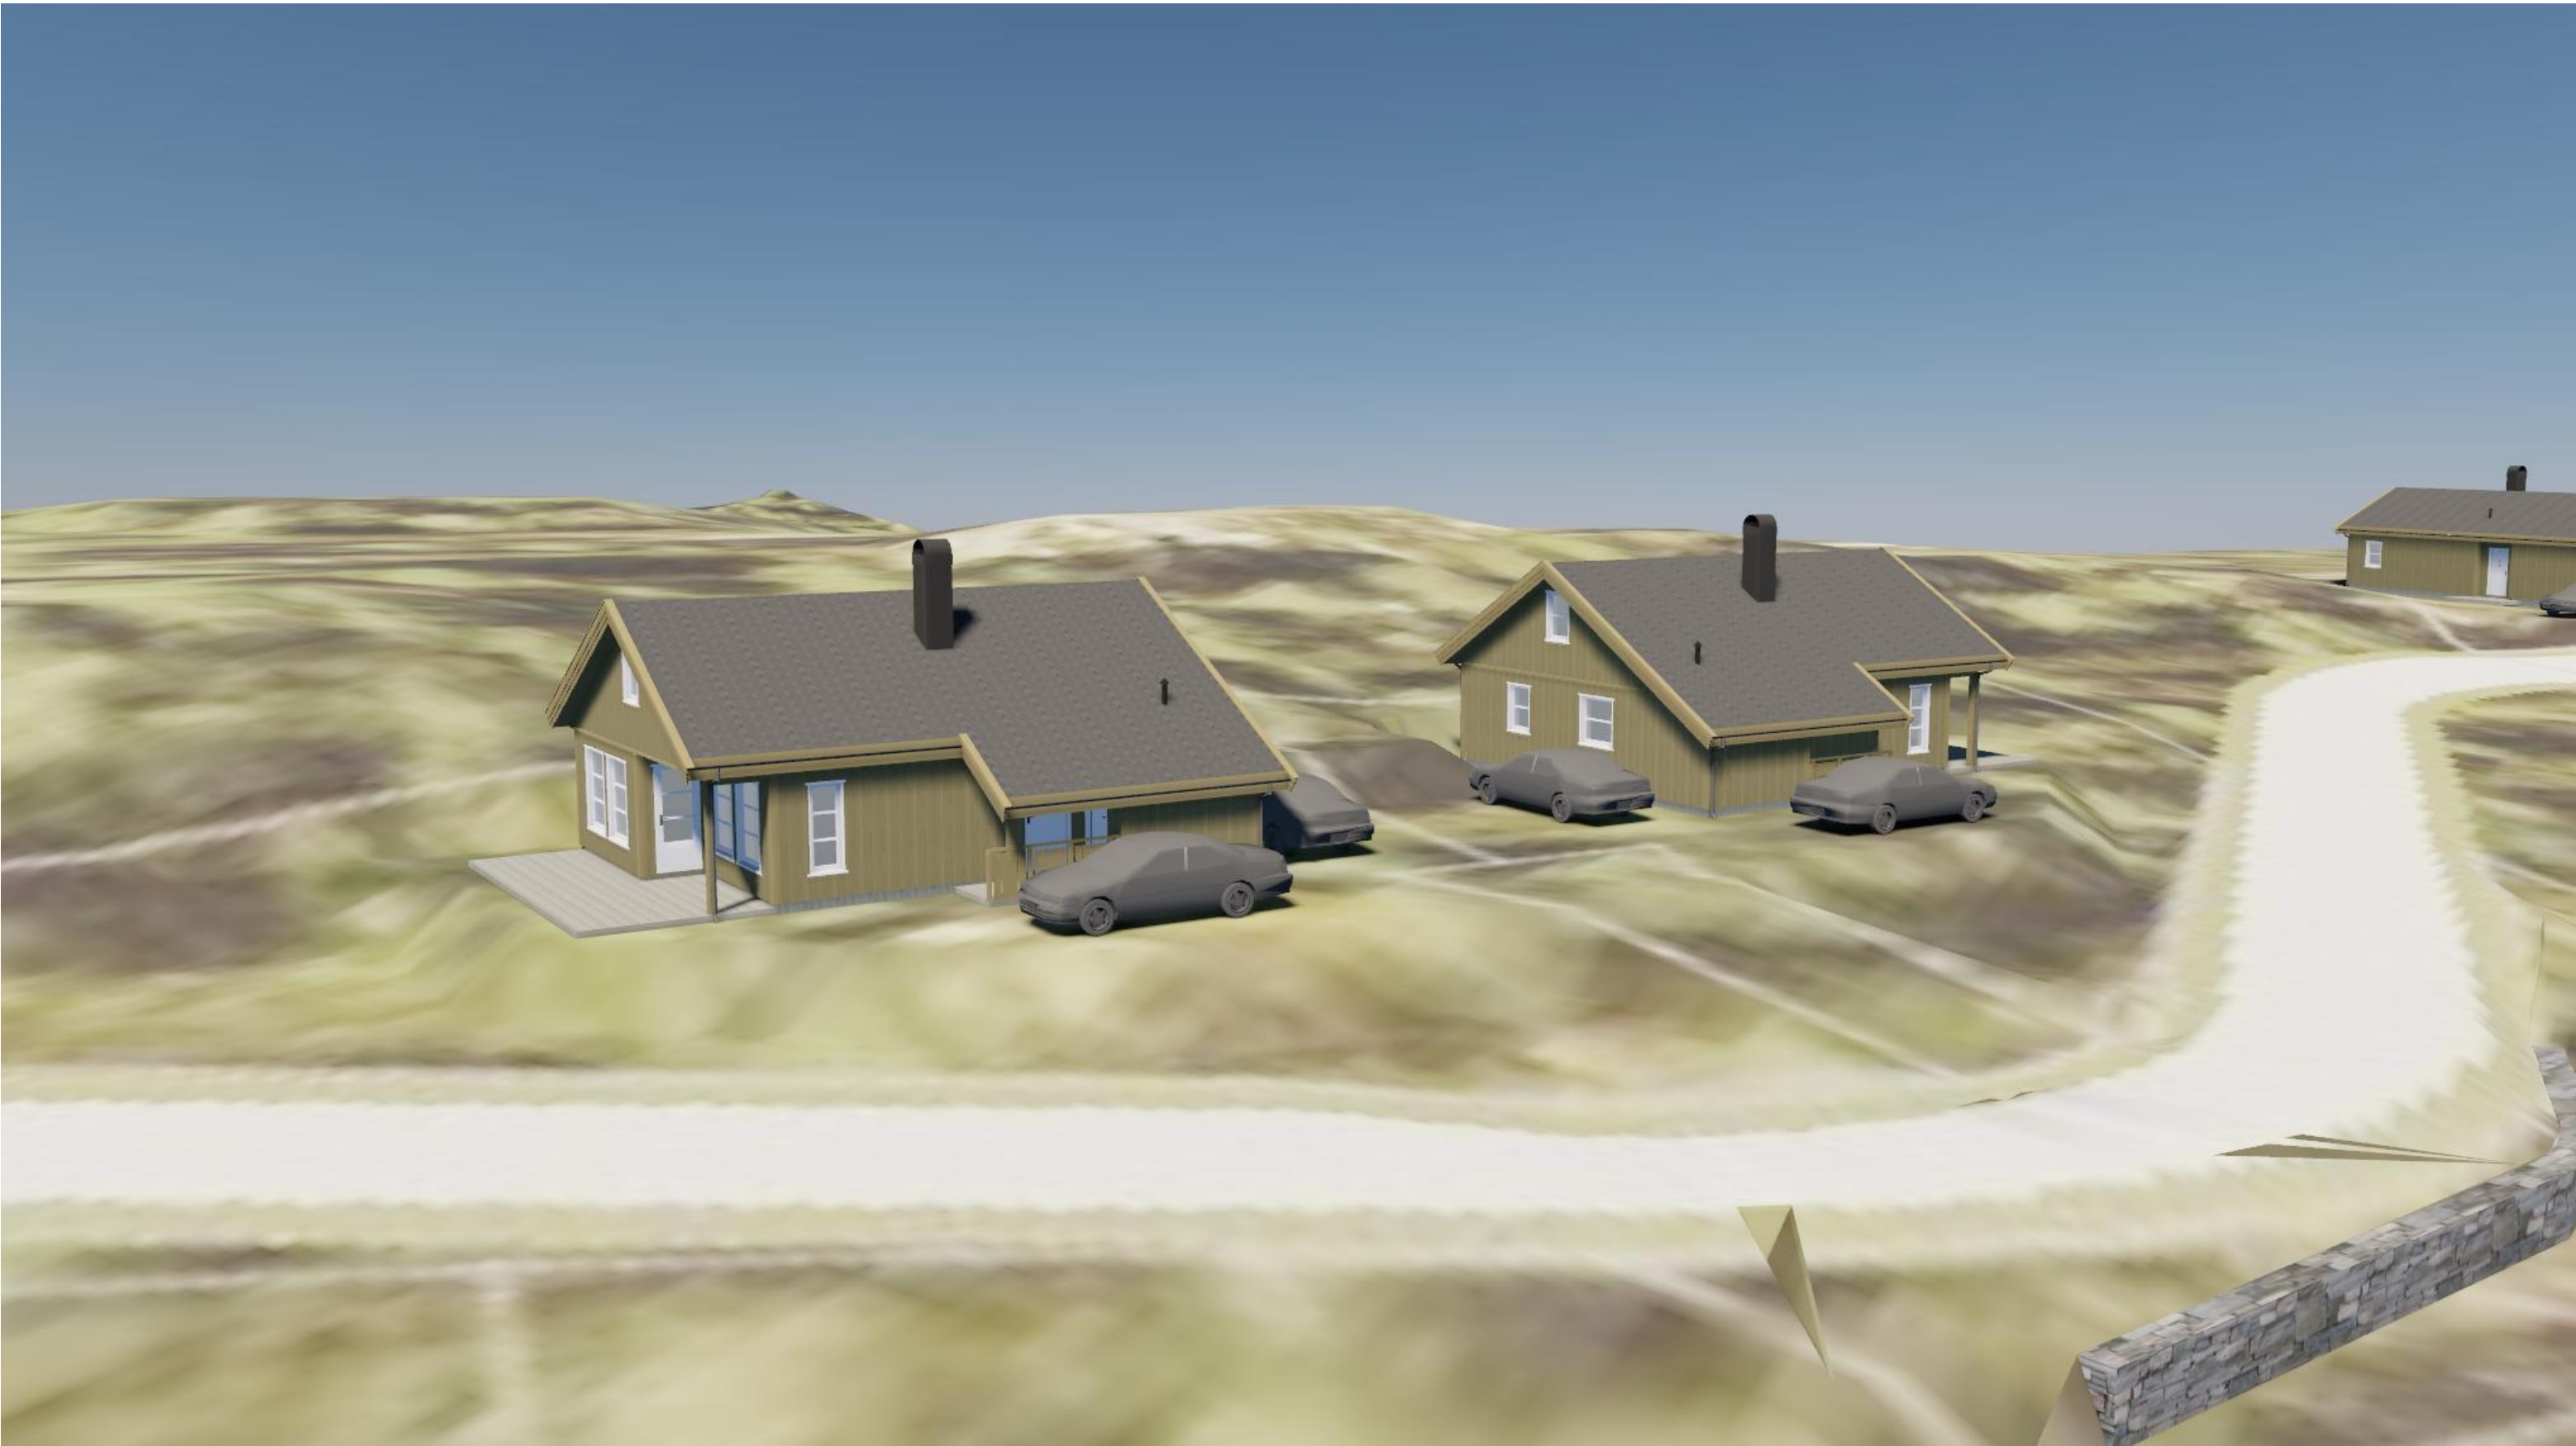

Sprenåsgrenda		
Hytte 4 og 5	Dato:	Fag:
	26.11.2025	ARK
	Tegningsnr.: A-1010	Tegn. PG
		1:175,19



Sprenåsgrenda		
Hytte 6,15,17 og 18	Dato:	Fag:
	26.11.2025	ARK
	Tegningsnr.: A-1011	Tegn. PG
		1:194,39